
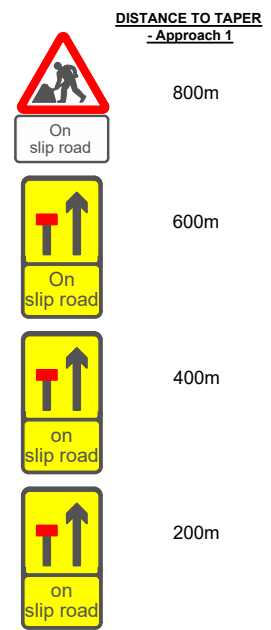


Notes:

- A - DO NOT SCALE FROM THIS DRAWING
- B - All traffic management must comply with Traffic Signs Manual: Chapter 8 and Safety at Street Works and Road Works: A Code of Practice
- C - All Road Markings and signage to conform to TSRGD 2002
- D - Signage location shown is indicative only. Exact location of signage to be determined by operative on site

KEY

-  Sign
-  Traffic Cone
-  Works Area
-  Safety Zone

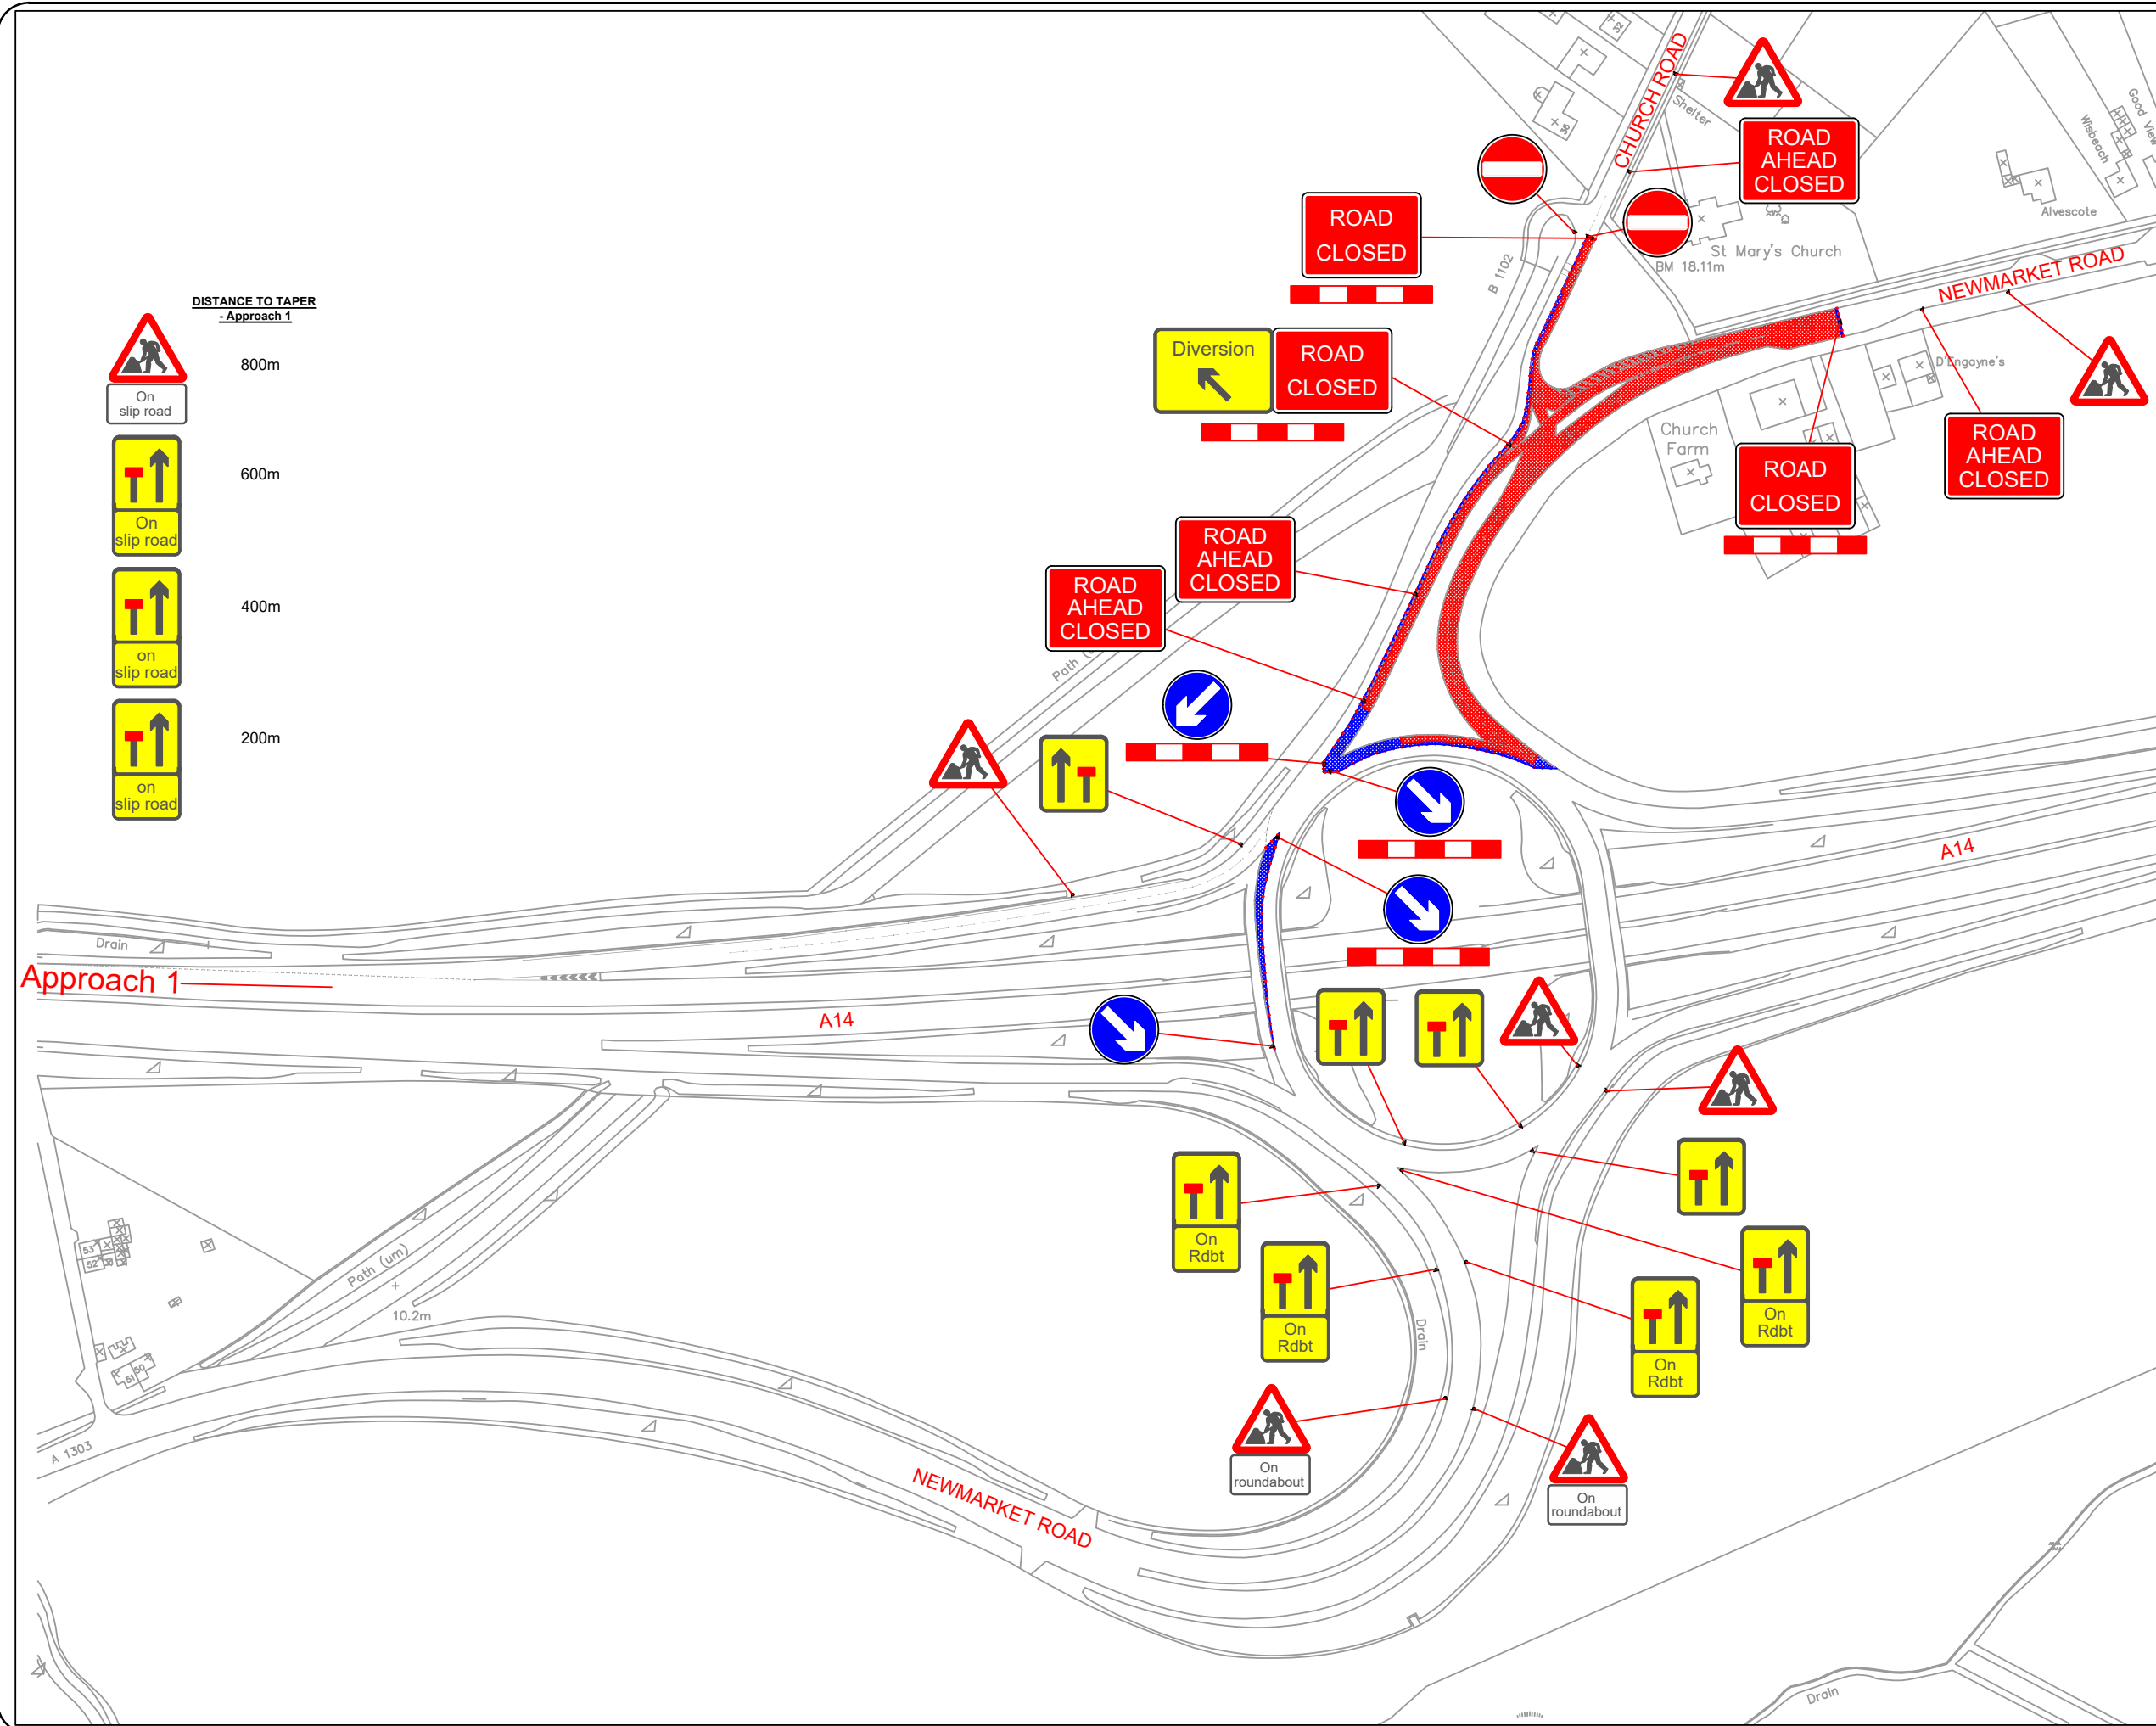

A	Revised design	RS	07/11/18
-	Initial Issue	RS	05/11/18
REV:	DESCRIPTION:	BY:	DATE:

STATUS: FOR APPROVAL

tbf Traffic

The Lion Barn
Maitland Road
Needham Market
Suffolk
01449 490865

CLIENT:

TARMAC
A CRH COMPANY

SITE: A1303 Newmarket Road,
Stow Cum Quy CB25 9AF

TITLE: SHUTDOWN DETAIL -
A1303 Newmarket Road

SCALE AT A3:	DATE:	DRAWN:	CHECKED:
AS SHOWN	06/11/18	RS	AS
TRAFFIC SENSITIVE:	DRAWING NO:	REVISION:	
No	TBF08438.02	A	