


Roundabout ahead leading to temporary diversion route (left)	
QTY: 1 REF: 2706 Roundabout ahead leading to temporary diversion route (right)	
QTY: 1 REF: 2703 Direction of temporary diversion route from junction ahead (right)	
QTY: 1 REF: 2704 Direction of temporary diversion route (turn right)	
QTY: 1 REF: 2703 Direction of temporary diversion route from junction ahead (left)	
QTY: 2 REF: 2704 Direction of temporary diversion route (turn left)	
QTY: 2 REF: 2702 End of temporary diversion route (text)	
QTY: 1 REF: 2702 Start of temporary diversion route (right)	
QTY: 2 REF: 2706 Roundabout ahead leading to temporary diversion route (ahead)	
QTY: 1 REF: 2702 Start of temporary diversion route (left)	
QTY: 1 REF: 573 Direction to hazard (variant)	
QTY: 2 REF: 573 Direction to hazard	
QTY: 2 REF: 7010-1 Nature of temporary hazard ahead - Road Closed	
QTY: 5 REF: 7010-1 Nature of temporary hazard ahead - Road Ahead Closed	
QTY: 2 REF: SPEC SPEC 1	

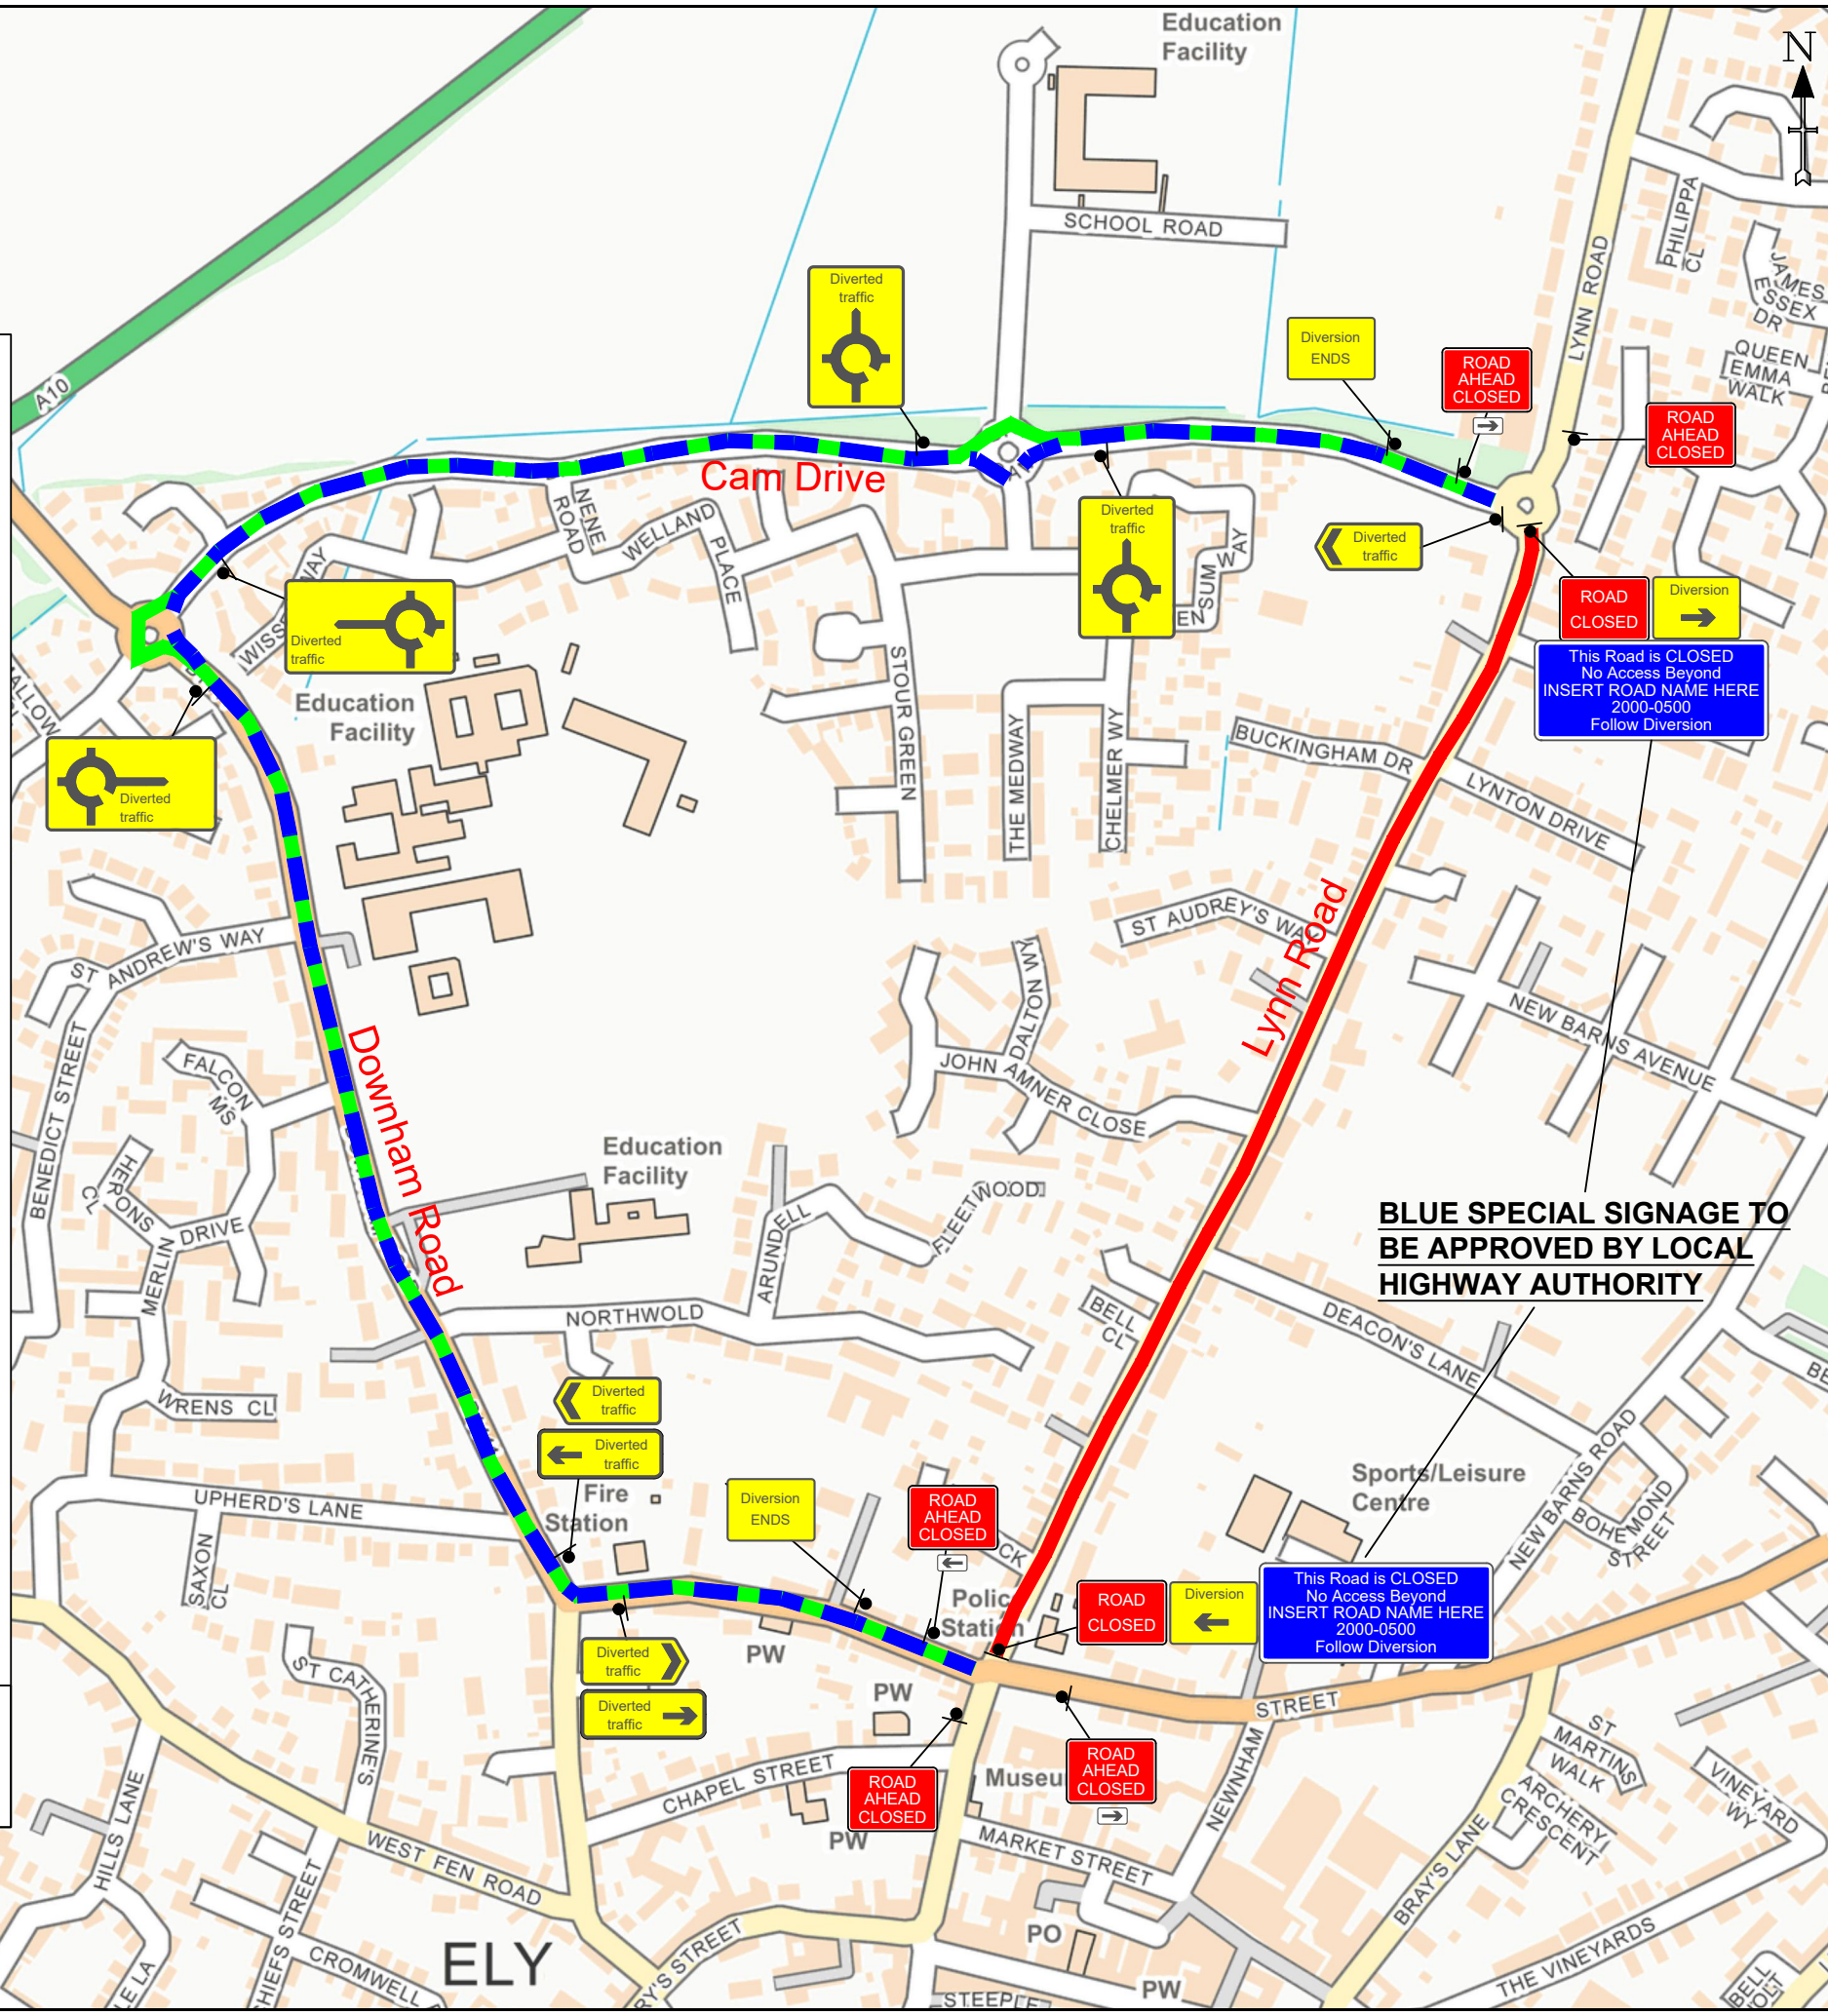

Notes:

- A - DO NOT SCALE FROM THIS DRAWING
- B - All traffic management must comply with Traffic Signs Manual: Chapter 8 and Safety at Street Works and Road Works: A Code of Practice
- C - All Road Markings and signage to conform to TSRGD 2002
- D - Signage location shown is indicative only. Exact location of signage to be determined by operative on site
- E - Overhead Cable Cones to be set out on site as per Tarmac Ref: STA-S&H-28-260617-V07
- F - Cone and life-line to be set-up around all pedestrian footway areas

KEY

- Sign
- Traffic Cone
- Road Closure
- Northbound Diversion Route
- Southbound Diversion Route

DIVERSION ROUTE

Lynn Road > Cam Drive > B1411 > Lyn Road and vice versa

BLUE SPECIAL SIGNAGE TO BE APPROVED BY LOCAL HIGHWAY AUTHORITY

A	Additional specials added	RS	23/07/18
-	Initial Issue	LM	01/06/18
REV:	DESCRIPTION:	BY:	DATE:
STATUS: FOR APPROVAL			

TBF Traffic
The Lion Barn
Maitland Road
Needham Market
01449 490865

CLIENT:

SITE: Lynn Road, Ely CB23 7PZ			
TITLE: Road Closure and Diversion			
SCALE AT A3:	DATE:	DRAWN:	CHECKED:
NTS	01/06/18	LM	AS
TRAFFIC SENSITIVE:	DRAWING NO:	REVISION:	
n/a	TBF06655/15/01	-	