


# OVERVIEW

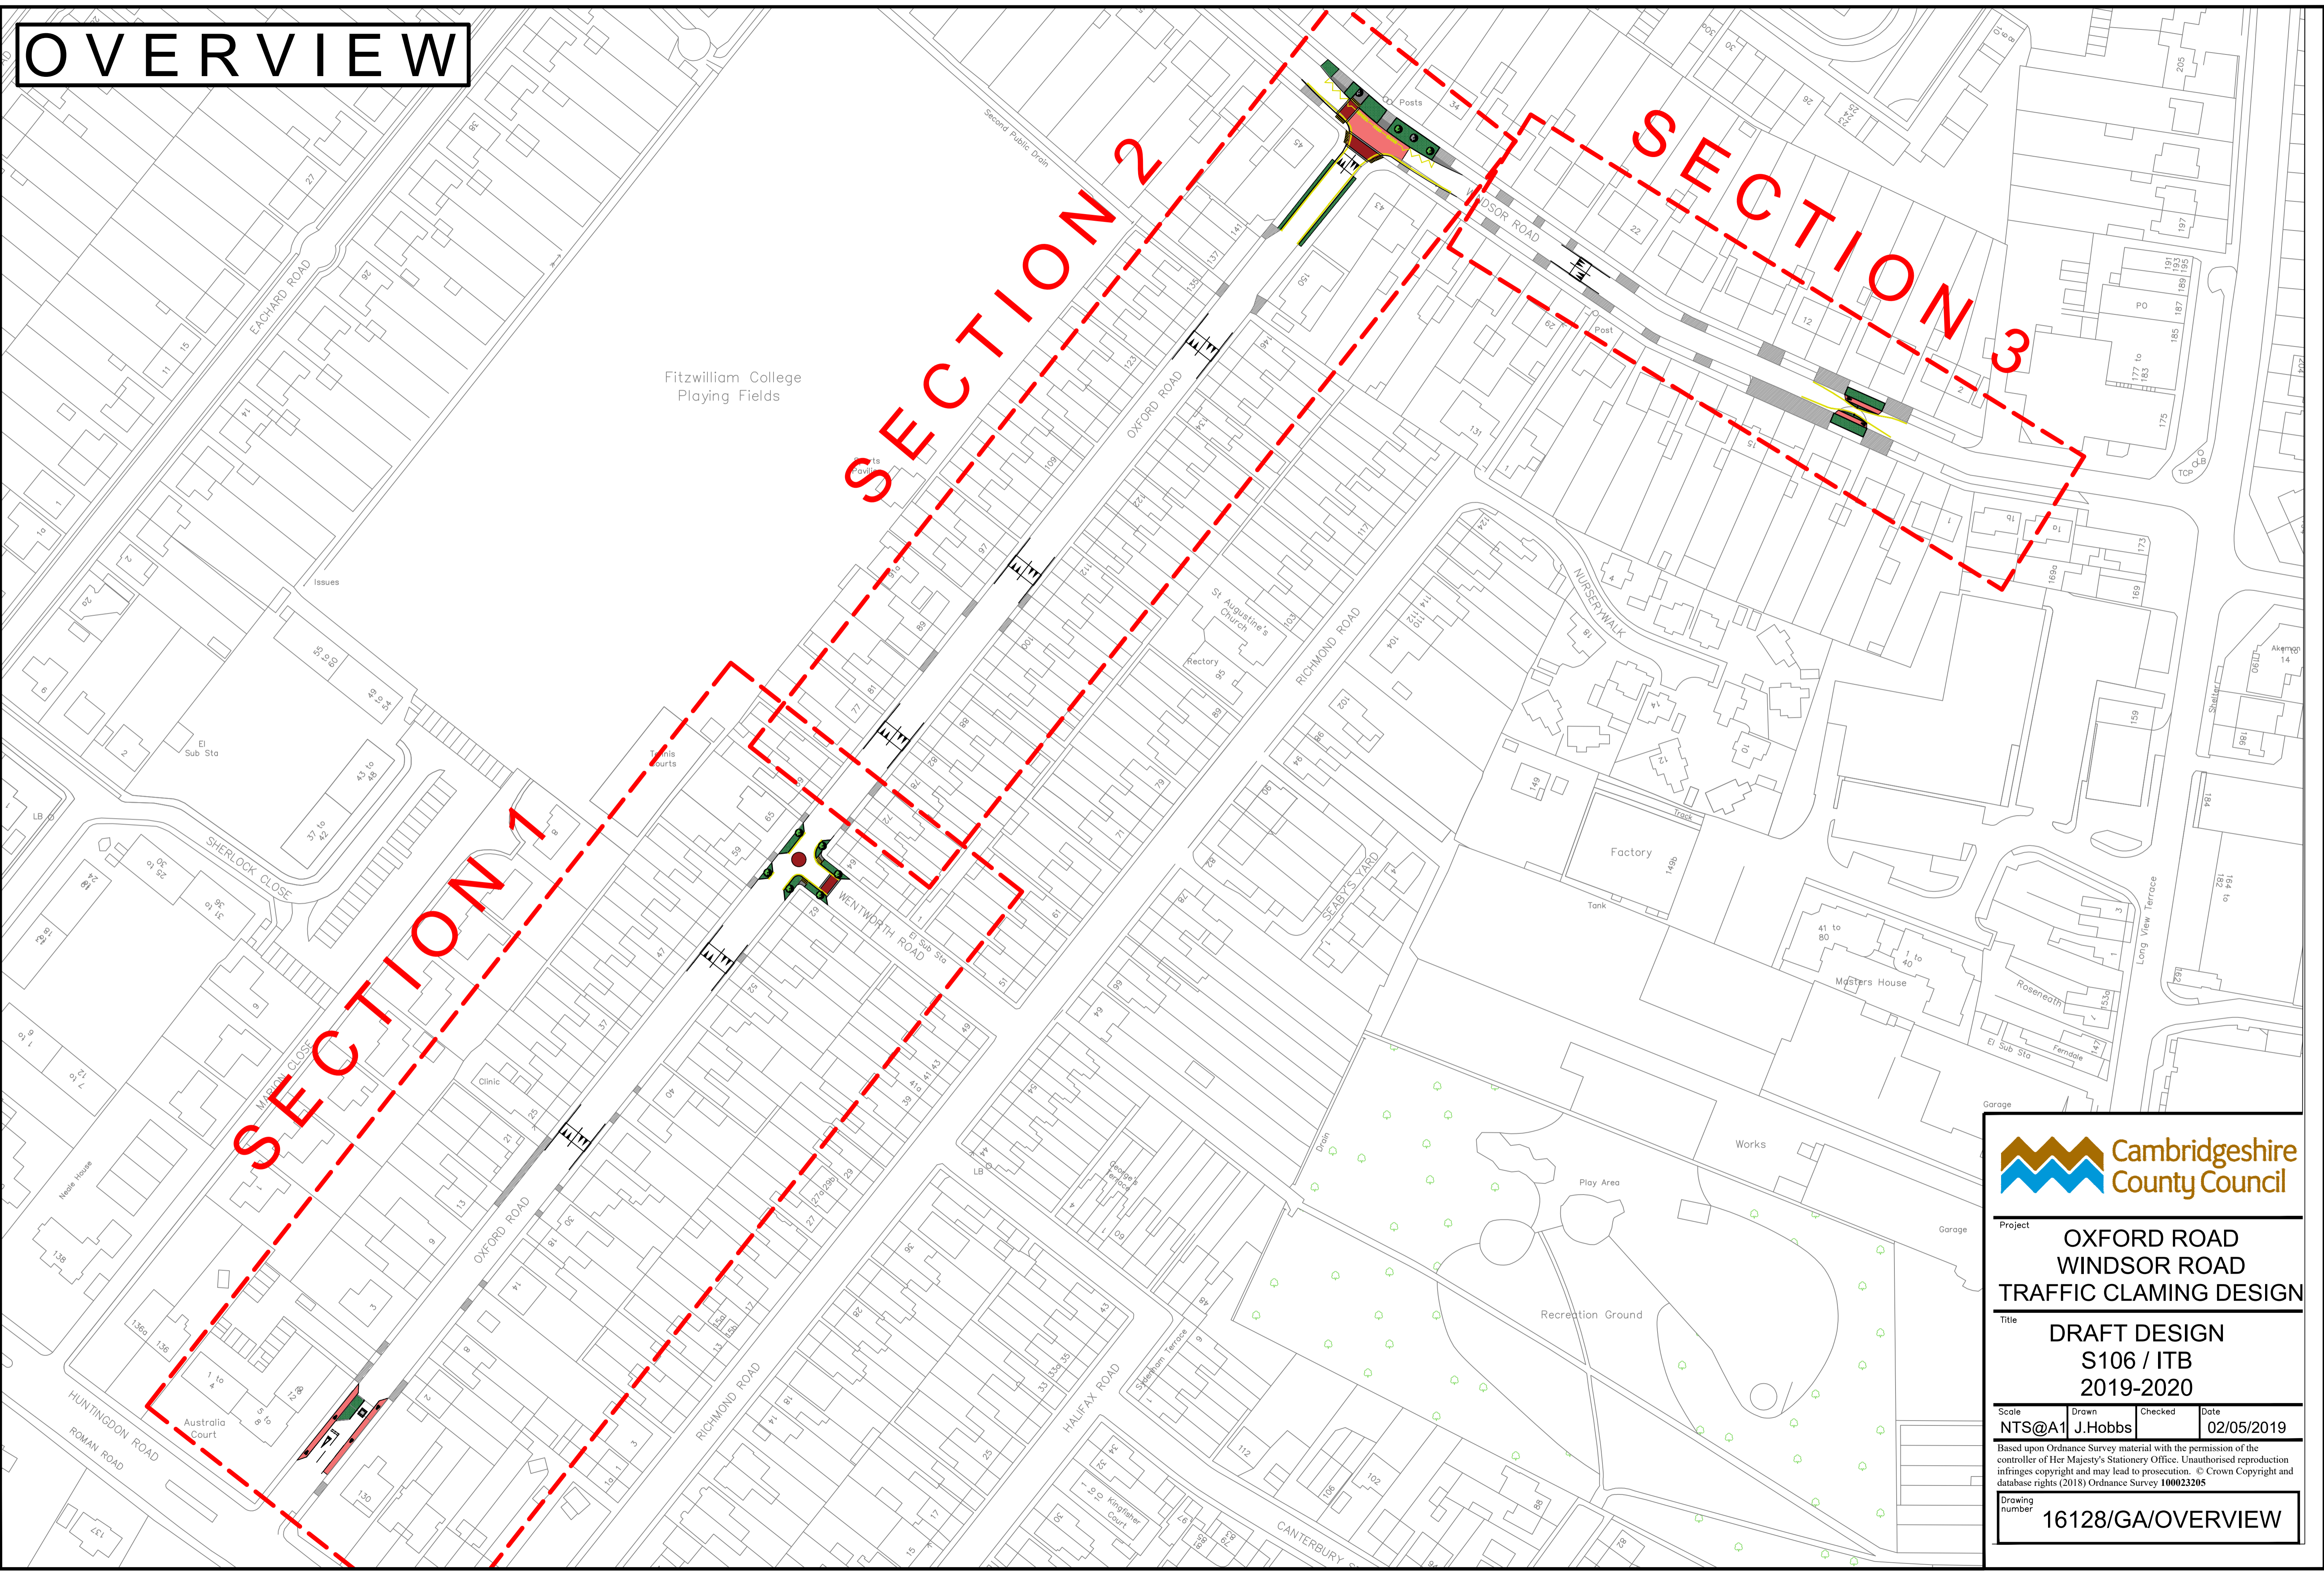

Project  
**OXFORD ROAD  
WINDSOR ROAD  
TRAFFIC CLAMING DESIGN**

Title  
**DRAFT DESIGN  
S106 / ITB  
2019-2020**

Scale	Drawn	Checked	Date
NTS@A1	J.Hobbs		02/05/2019

Based upon Ordnance Survey material with the permission of the controller of Her Majesty's Stationery Office. Unauthorised reproduction infringes copyright and may lead to prosecution. © Crown Copyright and database rights (2018) Ordnance Survey 100023205

Drawing number  
**16128/GA/OVERVIEW**