



SECTION 3

Keep existing speed humps, refresh lining

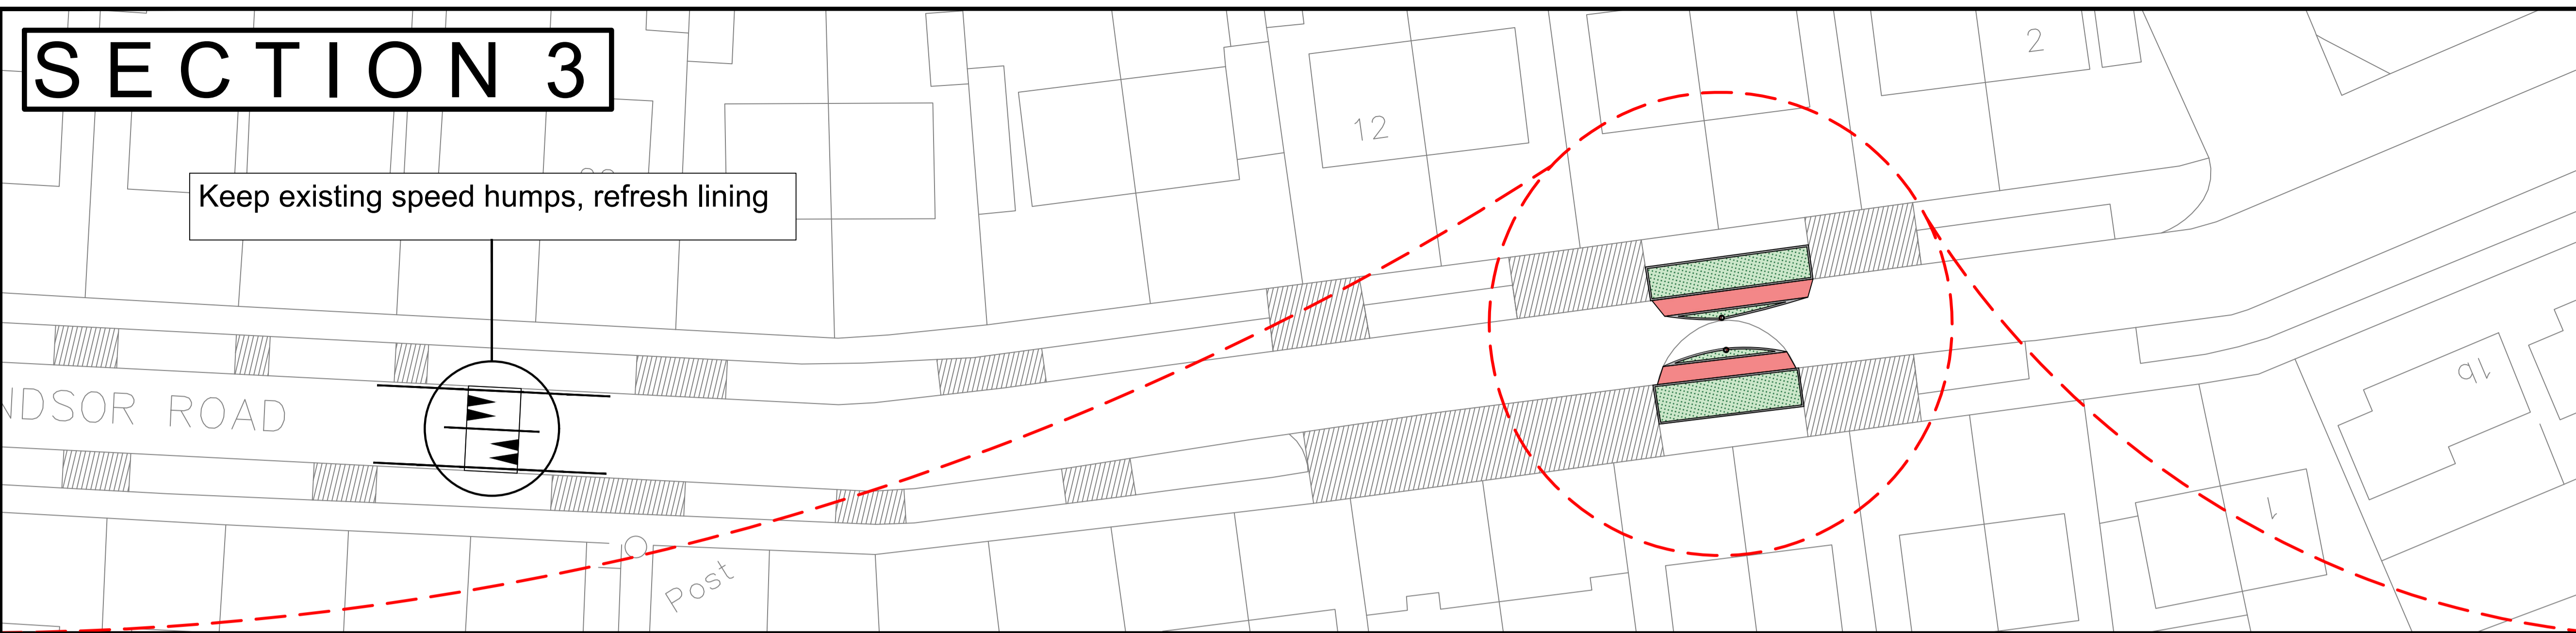

KEY	
	Please See Design Option Materials
	Property Accesses/Driveways
	Grass Verge/Planting Area
	Tree Pit
	Existing Tree
	Double Yellow Lining
	Width Restricting Bollards

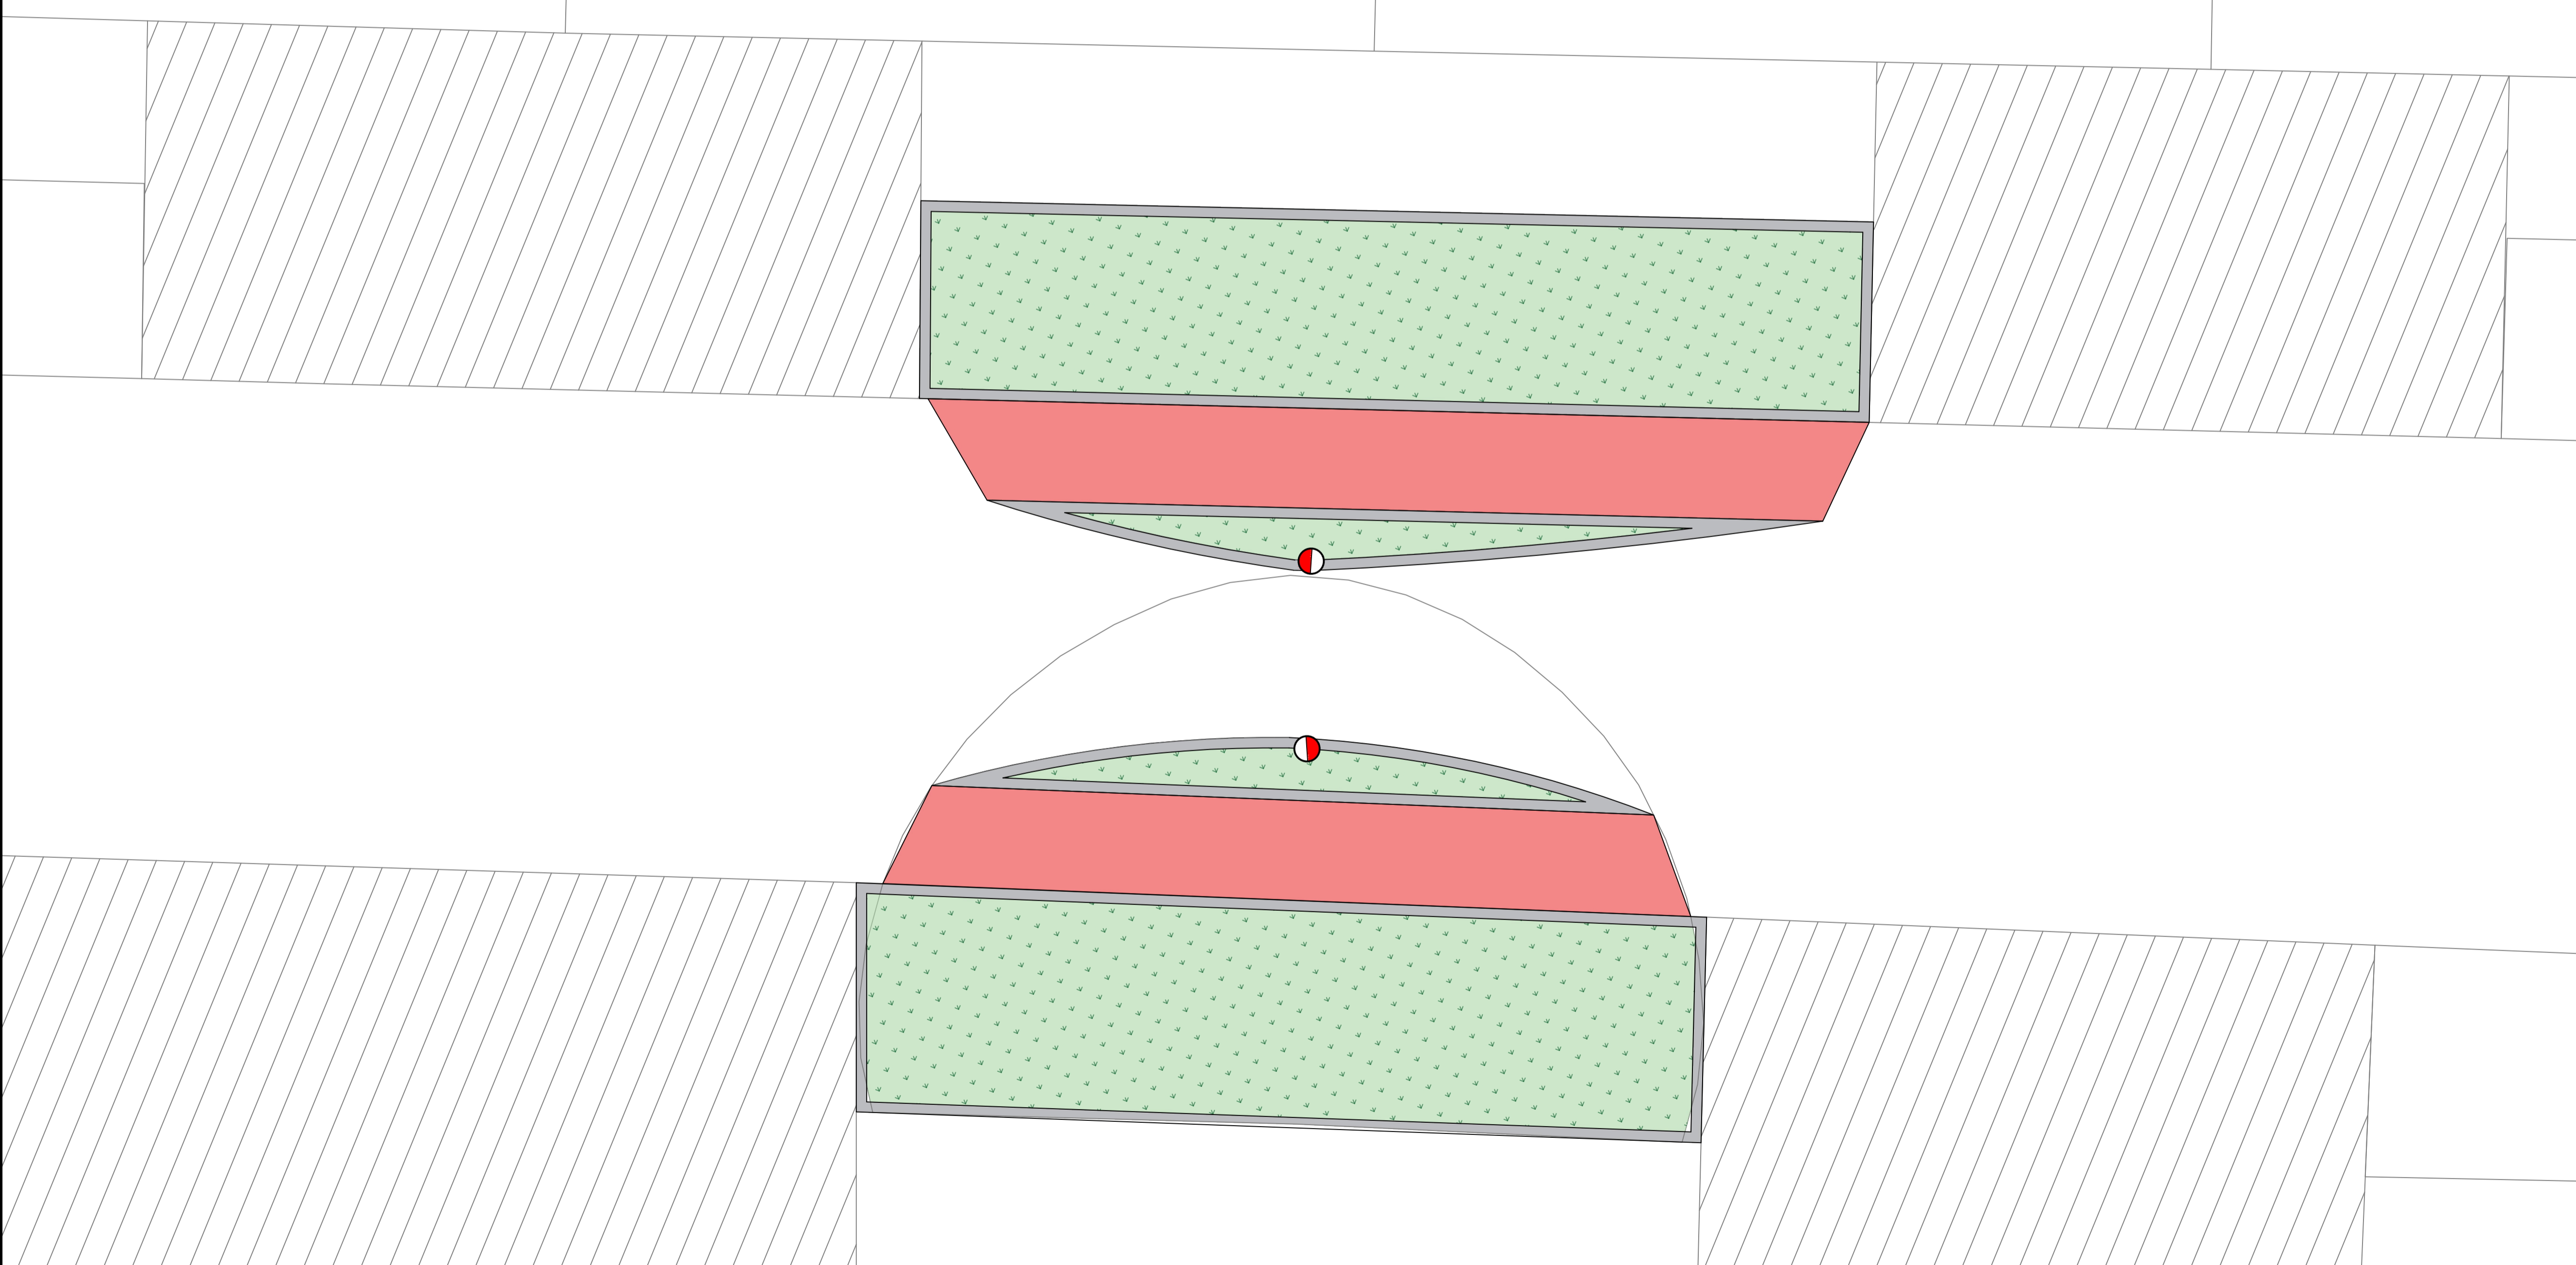

Date	Ref.	Revisions



Project
**OXFORD ROAD
 WINDSOR ROAD
 TRAFFIC CLAMING DESIGN**

Title
**DRAFT DESIGN
 S106 / ITB
 2019-2020**

Scale	Drawn	Checked	Date
NTS@A1	J.Hobbs		02/05/2019

Based upon Ordnance Survey material with the permission of the controller of Her Majesty's Stationery Office. Unauthorised reproduction infringes copyright and may lead to prosecution. © Crown Copyright and database rights (2018) Ordnance Survey 100023205

Drawing number
16128/GA/SECTION3