
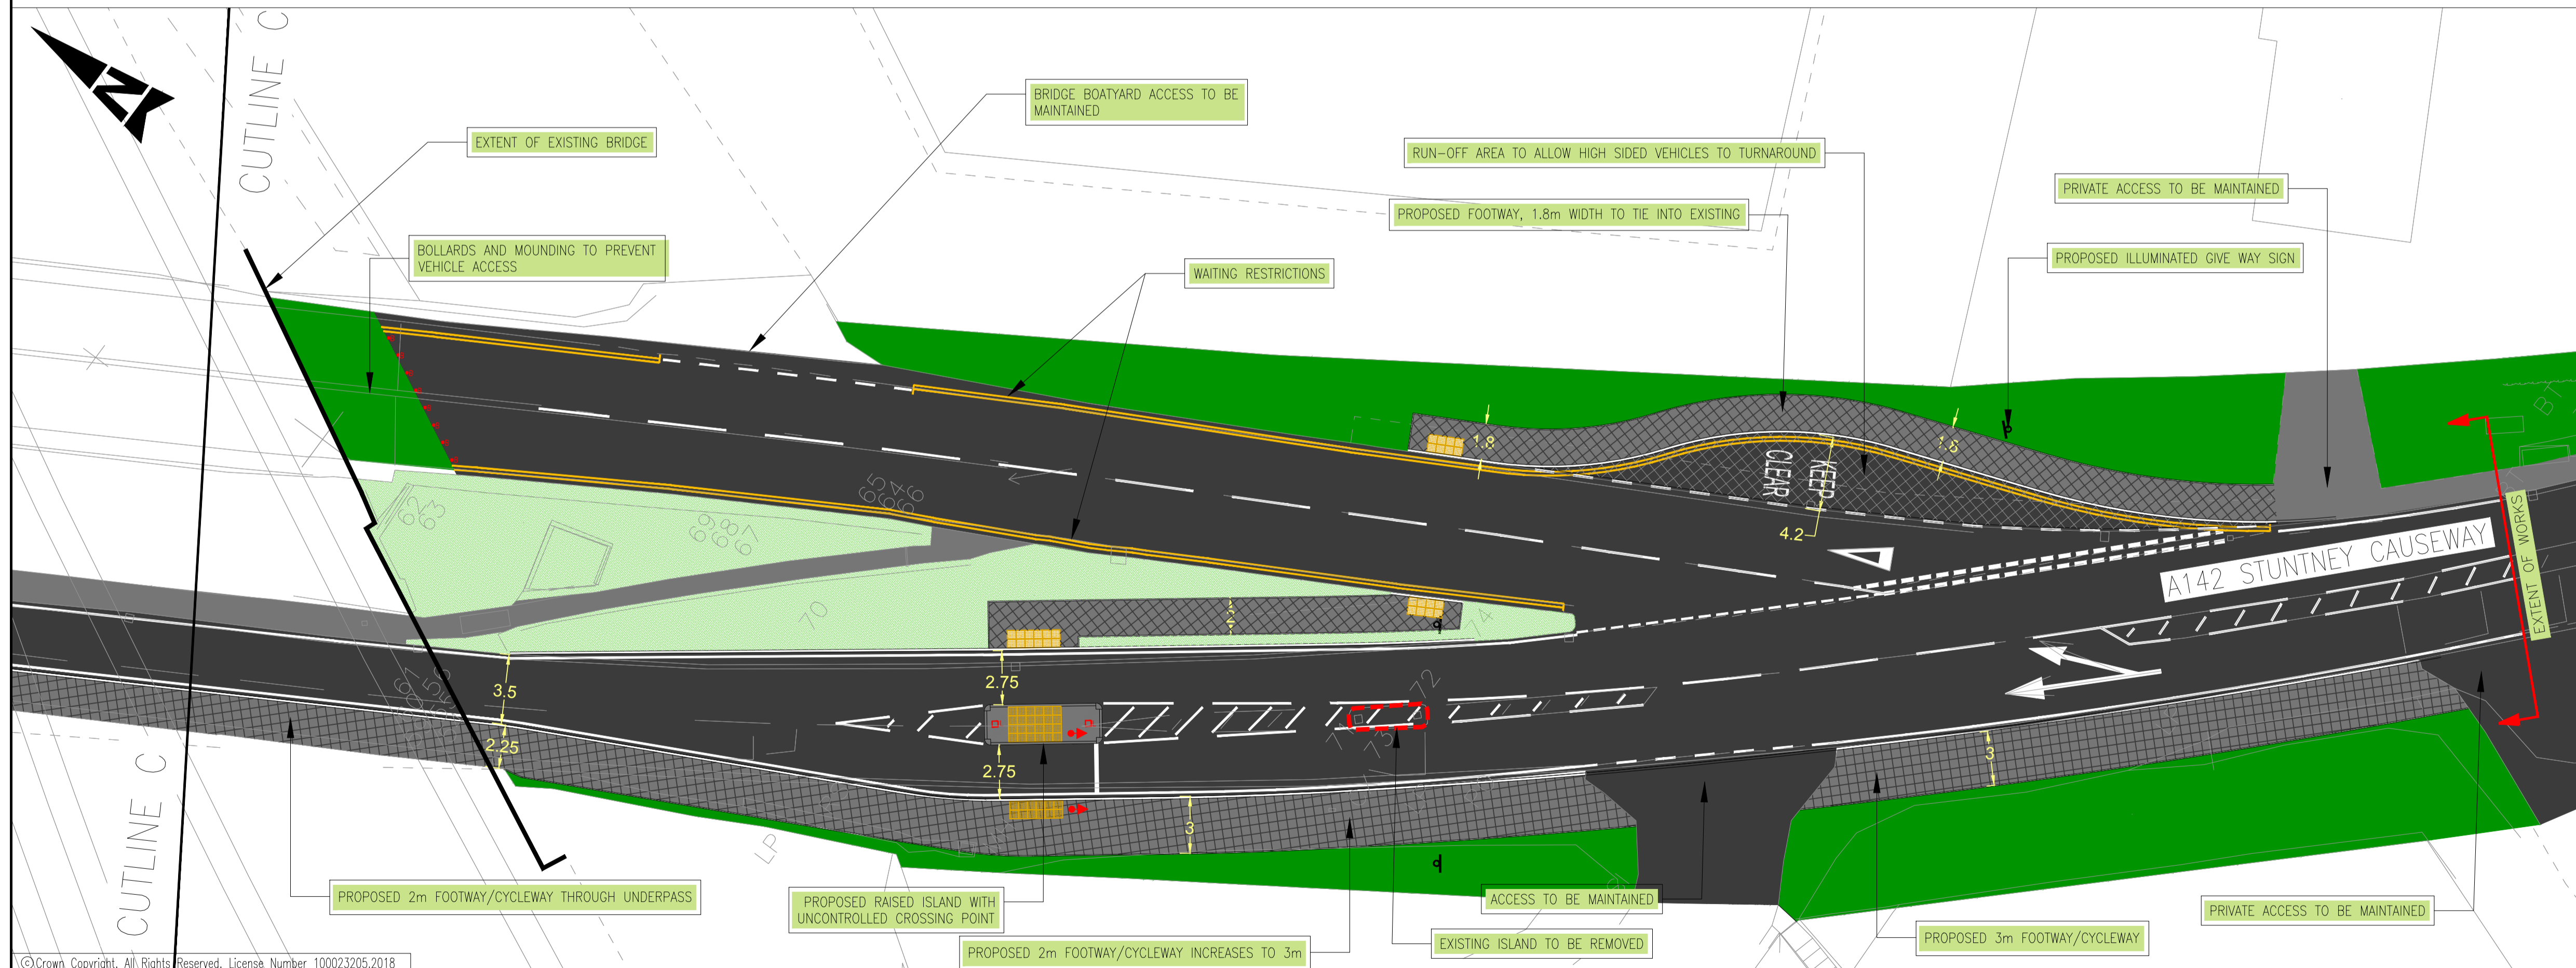


DO NOT SCALE

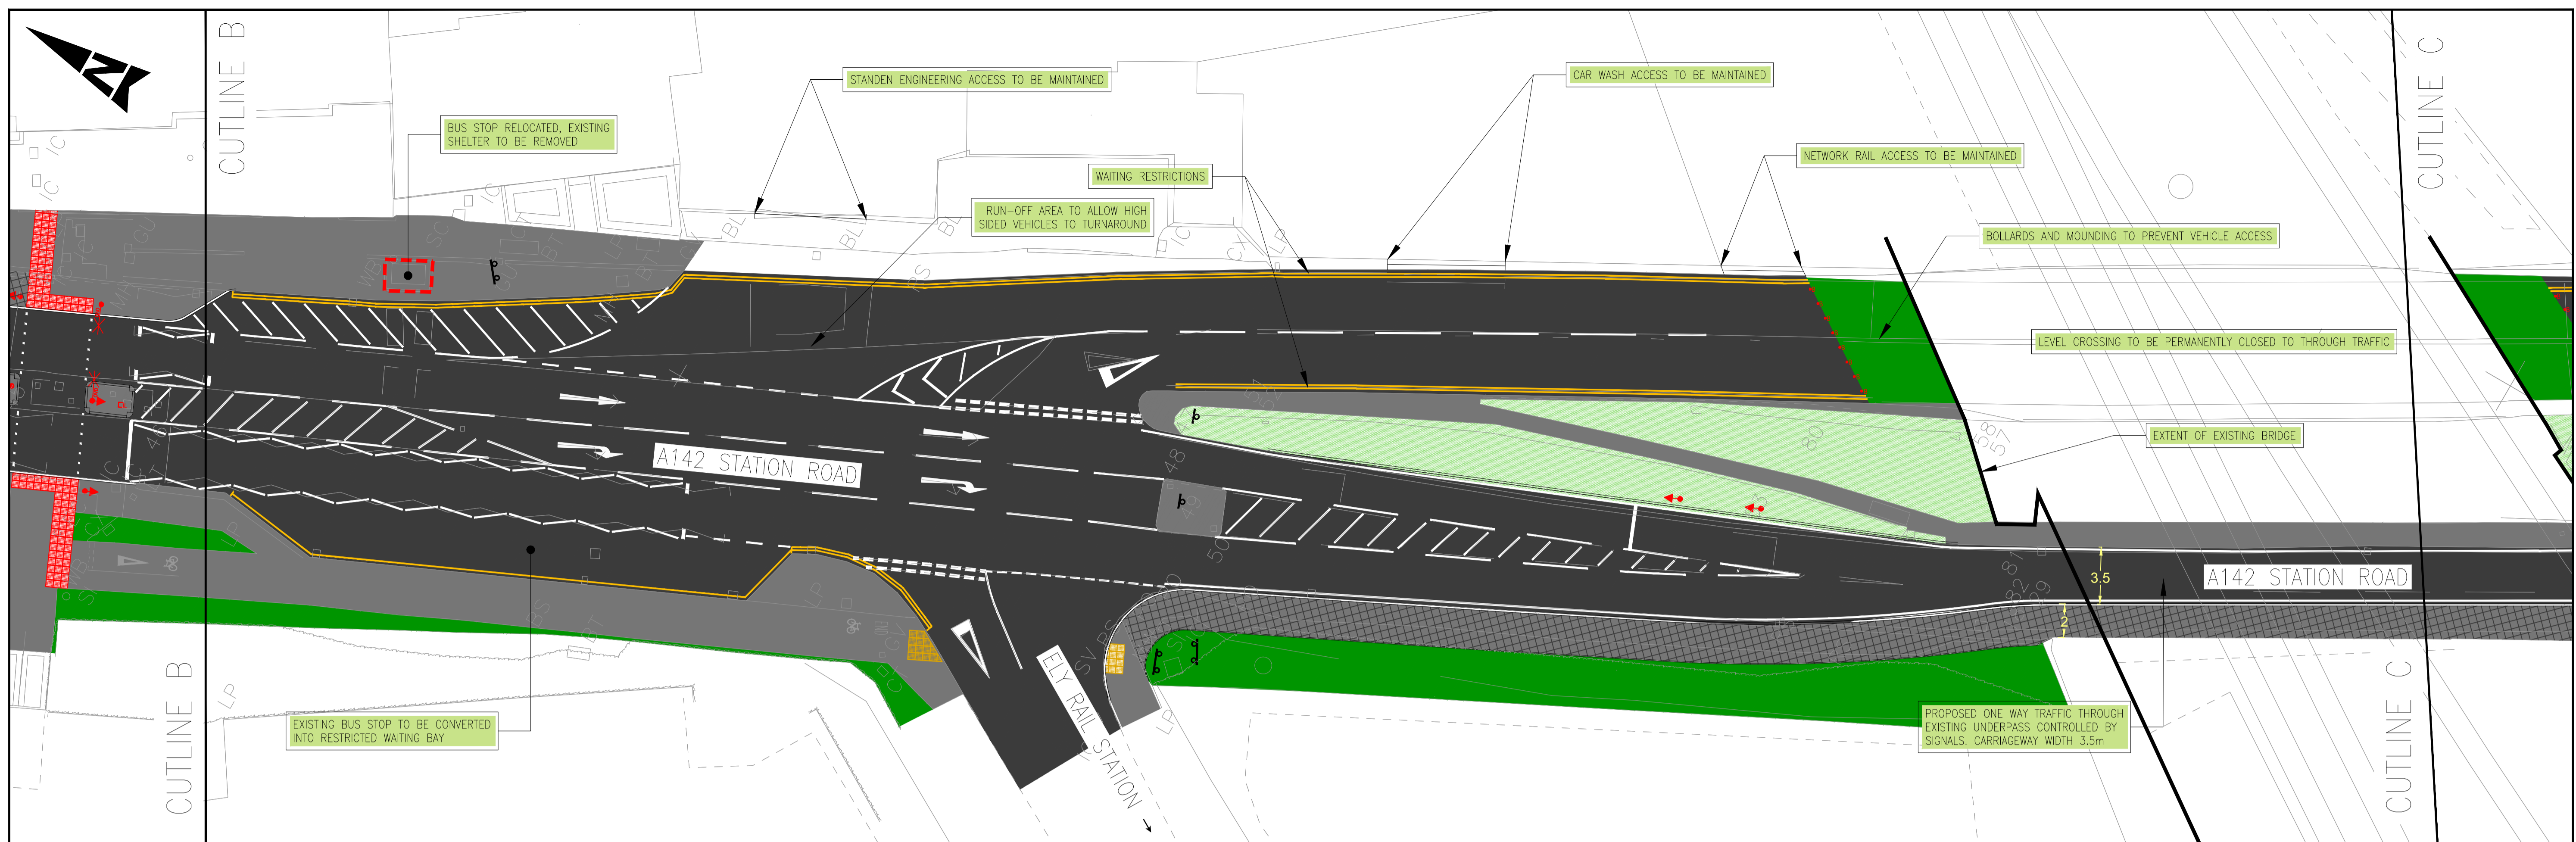

KEY

- EXISTING FOOTWAY
- EXISTING VERGE
- PROPOSED CYCLE LANE
- PROPOSED SHARED USE FOOT/CYCLEWAY
- PROPOSED CARRIAGEWAY WIDENING
- EXISTING EMBANKMENT SLOPE
- EXISTING CARRIAGEWAY
- BUFF COLOURED TACTILE PAVING AT UNCONTROLLED CROSSINGS
- RED COLOURED TACTILE PAVING AT CONTROLLED CROSSINGS
- PROPOSED ILLUMINATED KEEP RIGHT BOLLARD
- PROPOSED ILLUMINATED KEEP LEFT BOLLARD
- PROPOSED BOLLARD
- PROPOSED TRAFFIC SIGNAL
- PROPOSED OVERHEAD DETECTION SYSTEM
- PROPOSED ROAD SIGN (DUAL POST)
- PROPOSED ROAD SIGN (SINGLE POST)

© Crown Copyright. All Rights Reserved. License Number 100023205.2018

SAFETY, HEALTH AND ENVIRONMENTAL INFORMATION	
IN ADDITION TO THE HAZARDS/RISKS NORMALLY ASSOCIATED WITH THE TYPES OF WORK DETAILED ON THIS DRAWING, NOTE THE FOLLOWING SIGNIFICANT RESIDUAL RISKS	
CONSTRUCTION	NONE
MAINTENANCE/CLEANING	NONE
USE	NONE
DECOMMISSIONING/DEMOLITION	NONE

Rev	Description	By	Date	Chk'd	Auth	Rev	Purpose of Issue	Date	Auth
1	FOR INFORMATION		22/05/18						

Client
Cambridgeshire Highways
 working for

Cambridgeshire Highways
 Unit 1A, Vantage House
 Washingley Road
 Huntingdon
 PE29 6SR
 Tel: (01223) 785165
 cambridgeshirehighways@skanska.co.uk

Project
ELY RAIL UNDERPASS

Title UNDERPASS TRAFFIC CALMING SHEET 2 OF 2	
Original Scale 1:200@A1	Designed/Drawn CM
Status I	Drawing Number 5040346/HW/PL/002
Authorized SP	Date 31/05/18
Rev A	Date