


DO NOT SCALE

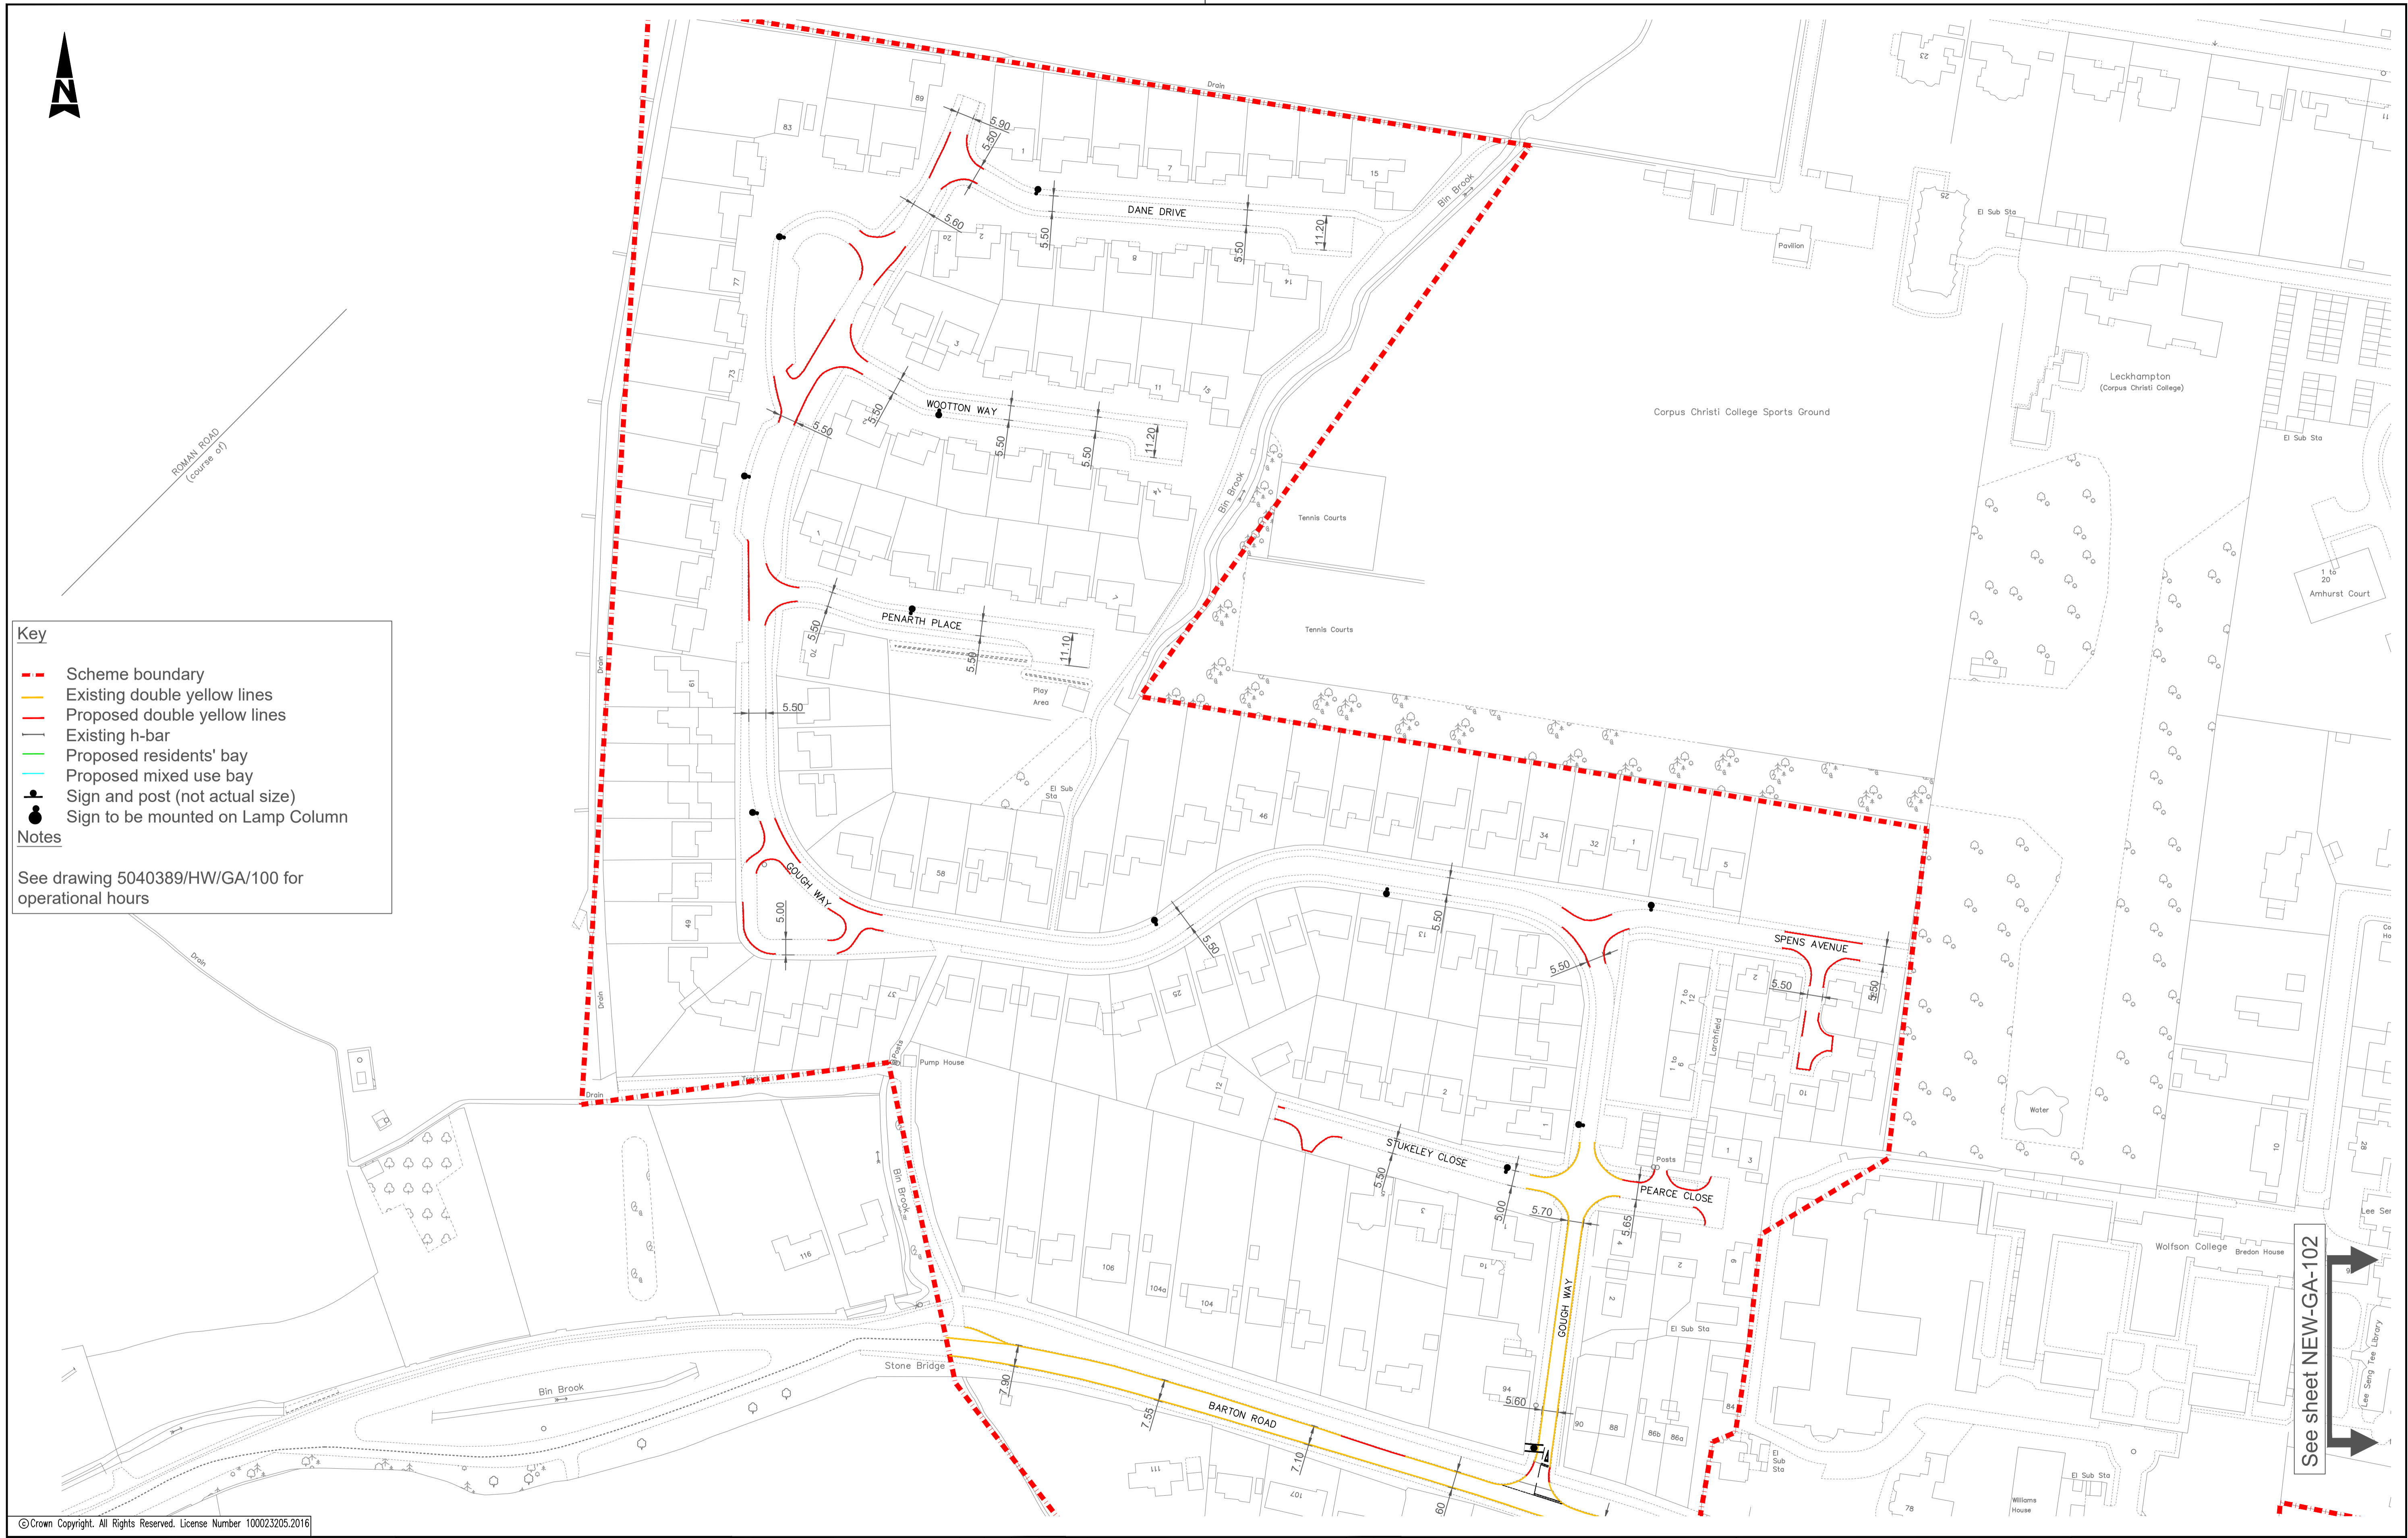

**Key**

- Scheme boundary
- Existing double yellow lines
- Proposed double yellow lines
- Existing h-bar
- Proposed residents' bay
- Proposed mixed use bay
- Sign and post (not actual size)
- Sign to be mounted on Lamp Column

**Notes**

See drawing 5040389/HW/GA/100 for operational hours

© Crown Copyright. All Rights Reserved. License Number 100023205.2016

SAFETY, HEALTH AND ENVIRONMENTAL INFORMATION			
H	Amendment to operation hours	NT	06/18
G	Amendment to drop kerbs from applications	NT	05/18
F	Marks Court amended to 7 bays within key	GB	05/18
E	Amended to operational hours & locations of signs	NT	05/18
D	Amended after site review	NT	03/18
C	Final amendments	NT	01/18
B	After main stakeholders' meeting	NT	07/17
A	After councillors' meeting	B-H	07/17
DECOMMISSIONING/DEMOLITION			
(ENTER 'NONE' IF APPLICABLE)			

Rev	Description	By	Date	Chk'd	Auth	Rev	Purpose of Issue	Date	Auth
						O	Minor Amendments	JT	07/19
						N	Minor Amendments	JT	05/19
						M	Changes after meeting	JT	05/19
						L	Changes after meeting	JT	12/18
						K	Changes to signage	JT	10/18
						J	Changes to signage	JT	09/18
						I	Changes to signage	JT	08/18

Client

Cambridgeshire Highways

5 Wellbrook Court  
 Girton Road  
 Cambridge CB3 0NA  
 Tel: (01223) 814400  
 cambridgeshirehighways@skanska.co.uk

Project  
**Newnham Croft Residential Parking Scheme**

Title		Proposed Signing and Lining Sheet 1 of 4			
Original Scale	1:2,000	Designed/Drawn	NT	Checked	AJB-H
Date	21/06/17	Date	05/10/17	Date	05/10/17
Status	C	Drawing Number	NEW/GA/101		
Rev	O				

See sheet NEW-GA-102