


DO NOT SCALE

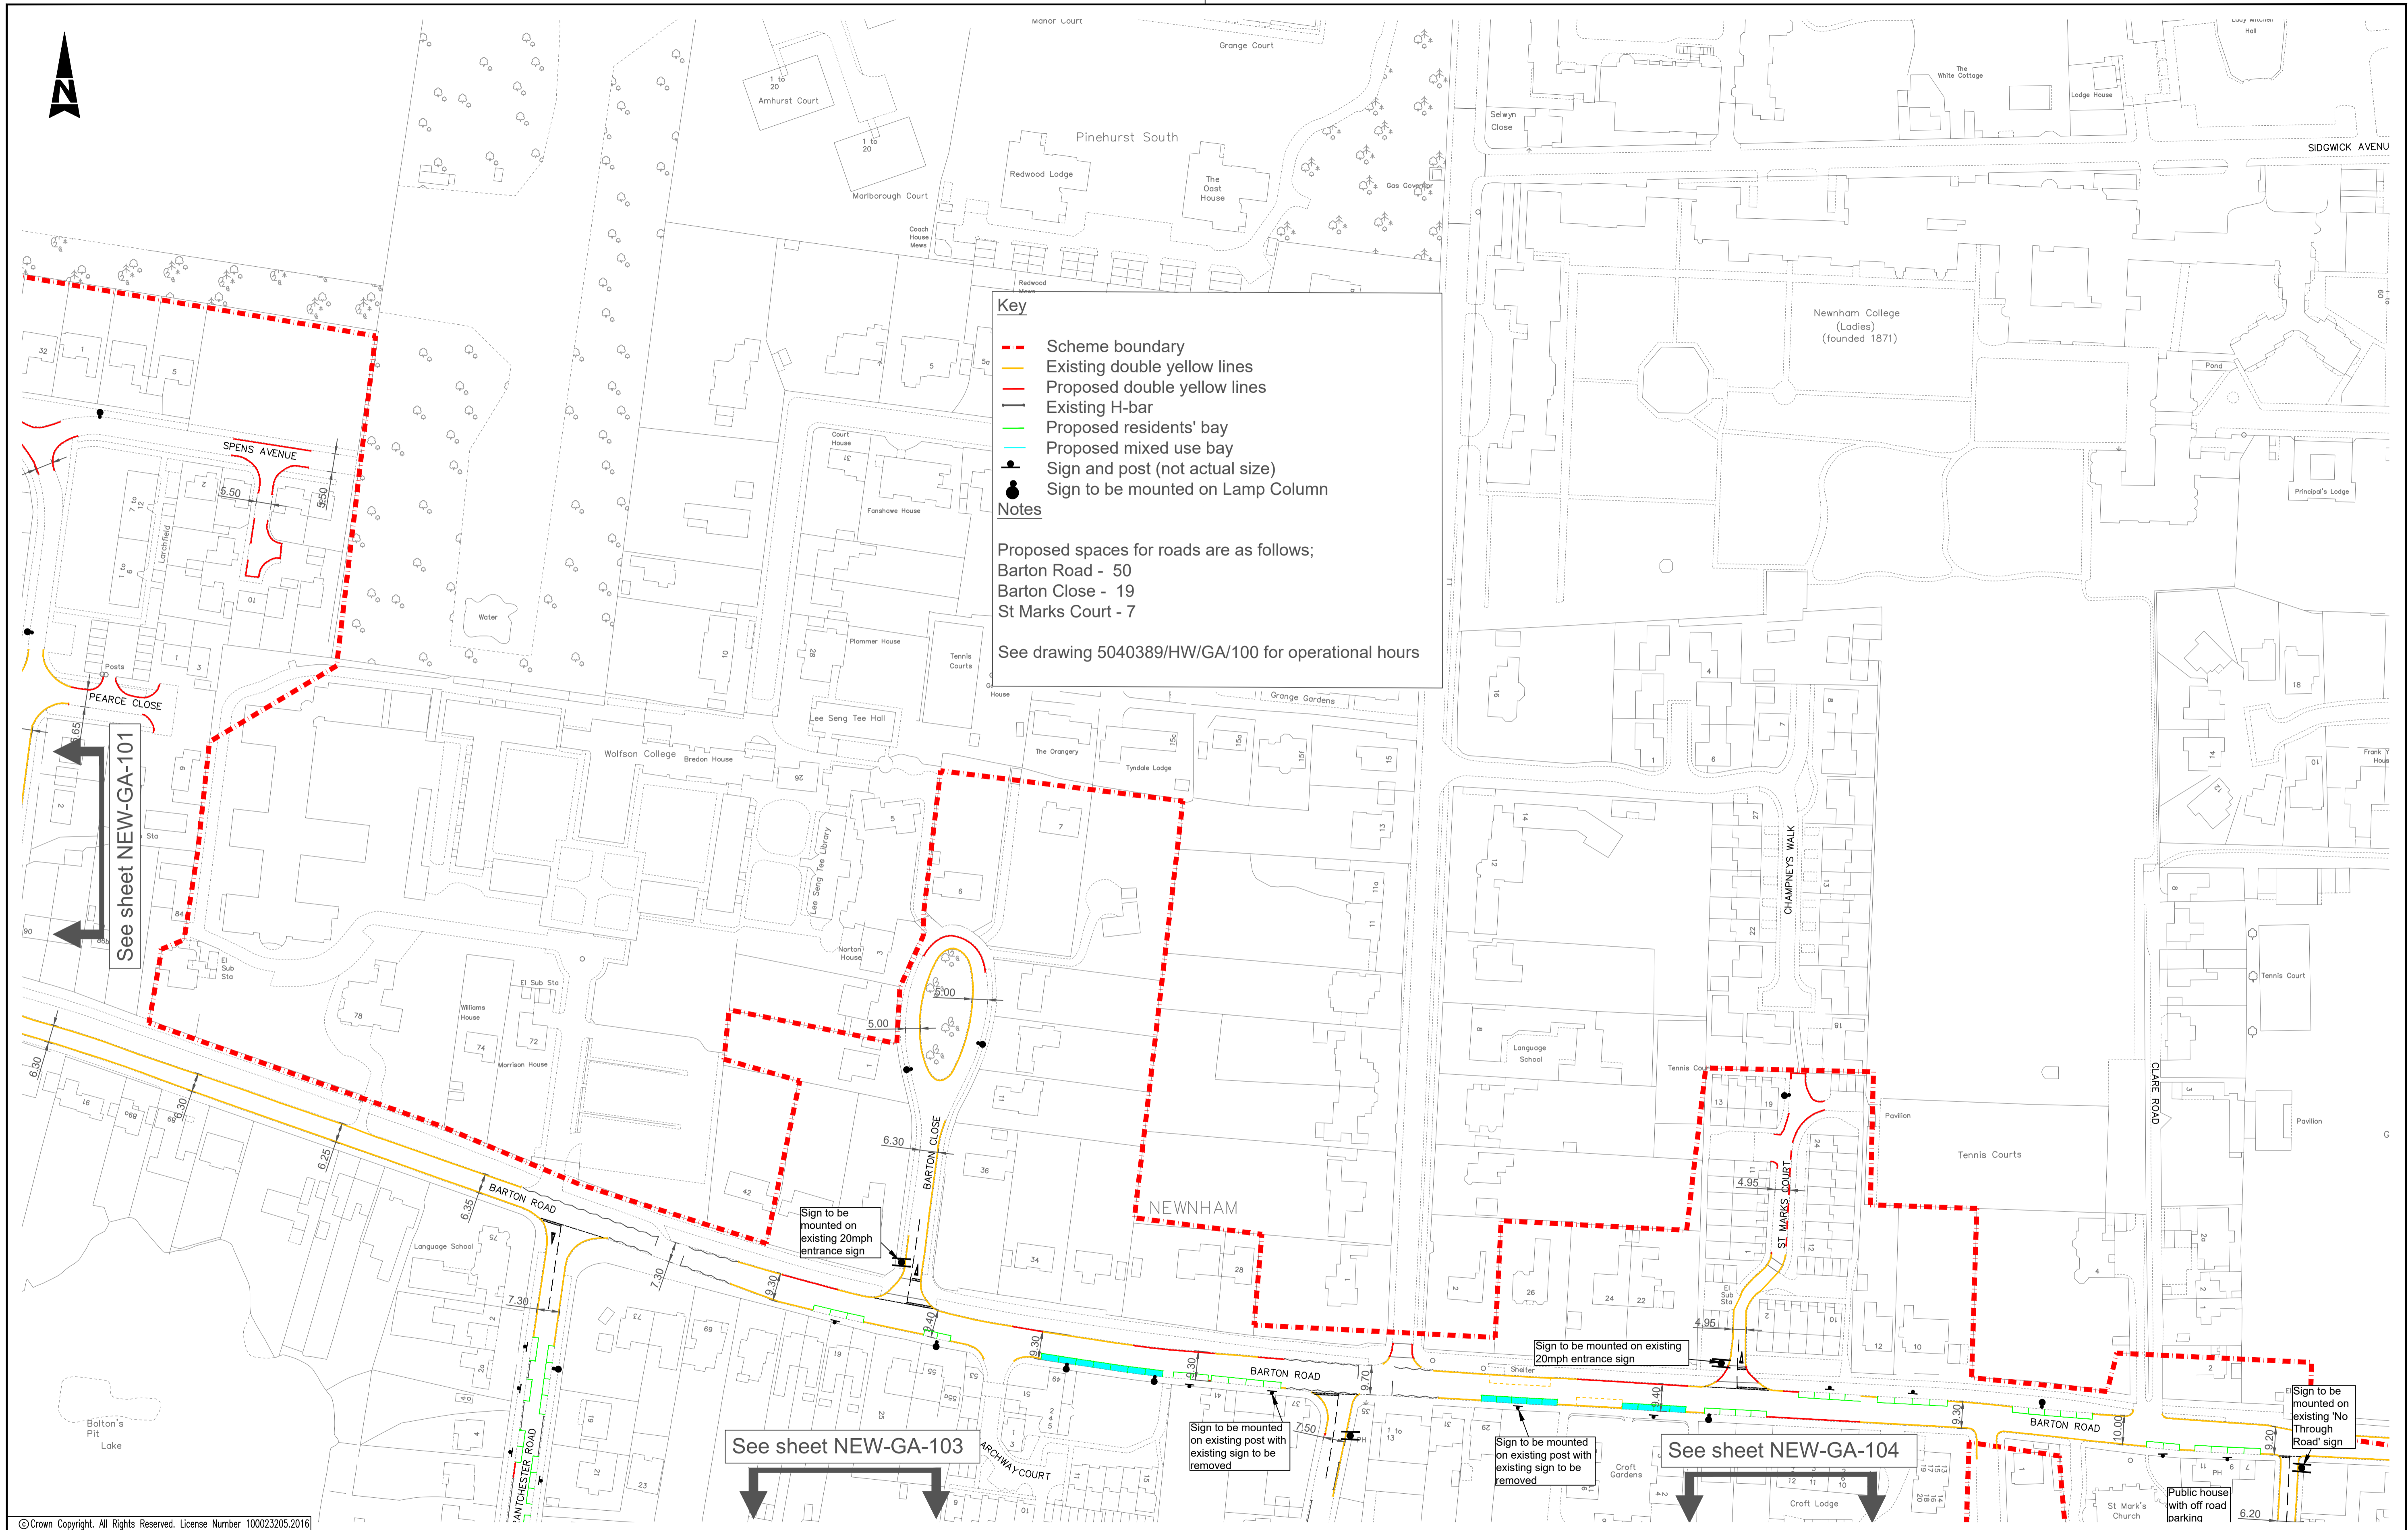

Key

- - - Scheme boundary
- Existing double yellow lines
- Proposed double yellow lines
- Existing H-bar
- Proposed residents' bay
- Proposed mixed use bay
- Sign and post (not actual size)
- Sign to be mounted on Lamp Column

Notes

Proposed spaces for roads are as follows;
 Barton Road - 50
 Barton Close - 19
 St Marks Court - 7

See drawing 5040389/HW/GA/100 for operational hours

See sheet NEW-GA-101

See sheet NEW-GA-103

See sheet NEW-GA-104

© Crown Copyright. All Rights Reserved. License Number 100023205.2016

SAFETY, HEALTH AND ENVIRONMENTAL INFORMATION

IN ADDITION TO THE HAZARDS/RISKS NORMALLY ASSOCIATED WITH THE TYPES OF WORK DETAILED ON THIS DRAWING, NOTE THE FOLLOWING SIGNIFICANT RESIDUAL RISKS

CONSTRUCTION	USE	DECOMMISSIONING/DEMOLITION
(ENTER 'NONE' IF APPLICABLE)	(ENTER 'NONE' IF APPLICABLE)	(ENTER 'NONE' IF APPLICABLE)
MAINTENANCE/CLEANING		
(ENTER 'NONE' IF APPLICABLE)		

Rev	Description	By	Date	Chk'd	Auth	Rev	Purpose of Issue	Date	Auth
H	Amendment to operation hours		06/18			O	Minor Amendments	07/19	JT
G	Amendment to drop kerbs from applications		05/18			N	Minor Amendments	05/19	JT
F	Marks Court amended to 7 bays within key	GB	05/18			M	Changes after meeting	05/19	JT
E	Amended to operational hours & locations of signs	NT	05/18			L	Changes after meeting	12/18	JT
D	Amended after site review	NT	03/18			K	Changes to signage	10/18	JT
C	Final amendments	NT	01/18	B-H	B-H	J	Changes to signage	09/18	JT
B	After main stakeholders' meeting	NT	07/17	B-H	B-H	I	Changes to signage	08/18	JT
A	After councillors' meeting	B-H	07/17	B-H	B-H				

Client

Cambridgeshire Highways

5 Wellbrook Court
 Girtton Road
 Cambridge CB3 0NA
 cambridgeshirehighways@skanska.co.uk

Tel: (01223) 814400

Project
Newnham Croft Residential Parking Scheme

Title
Proposed Signing and Lining Sheet 2 of 4

Original Scale	Designed/Drawn	Checked	Authorised
1:2,000	NT	AJB-H	AJB-H
Status	Drawing Number	Date	Rev
C	5040389/HW/GA/102	05/12/16	0