


DO NOT SCALE

A1

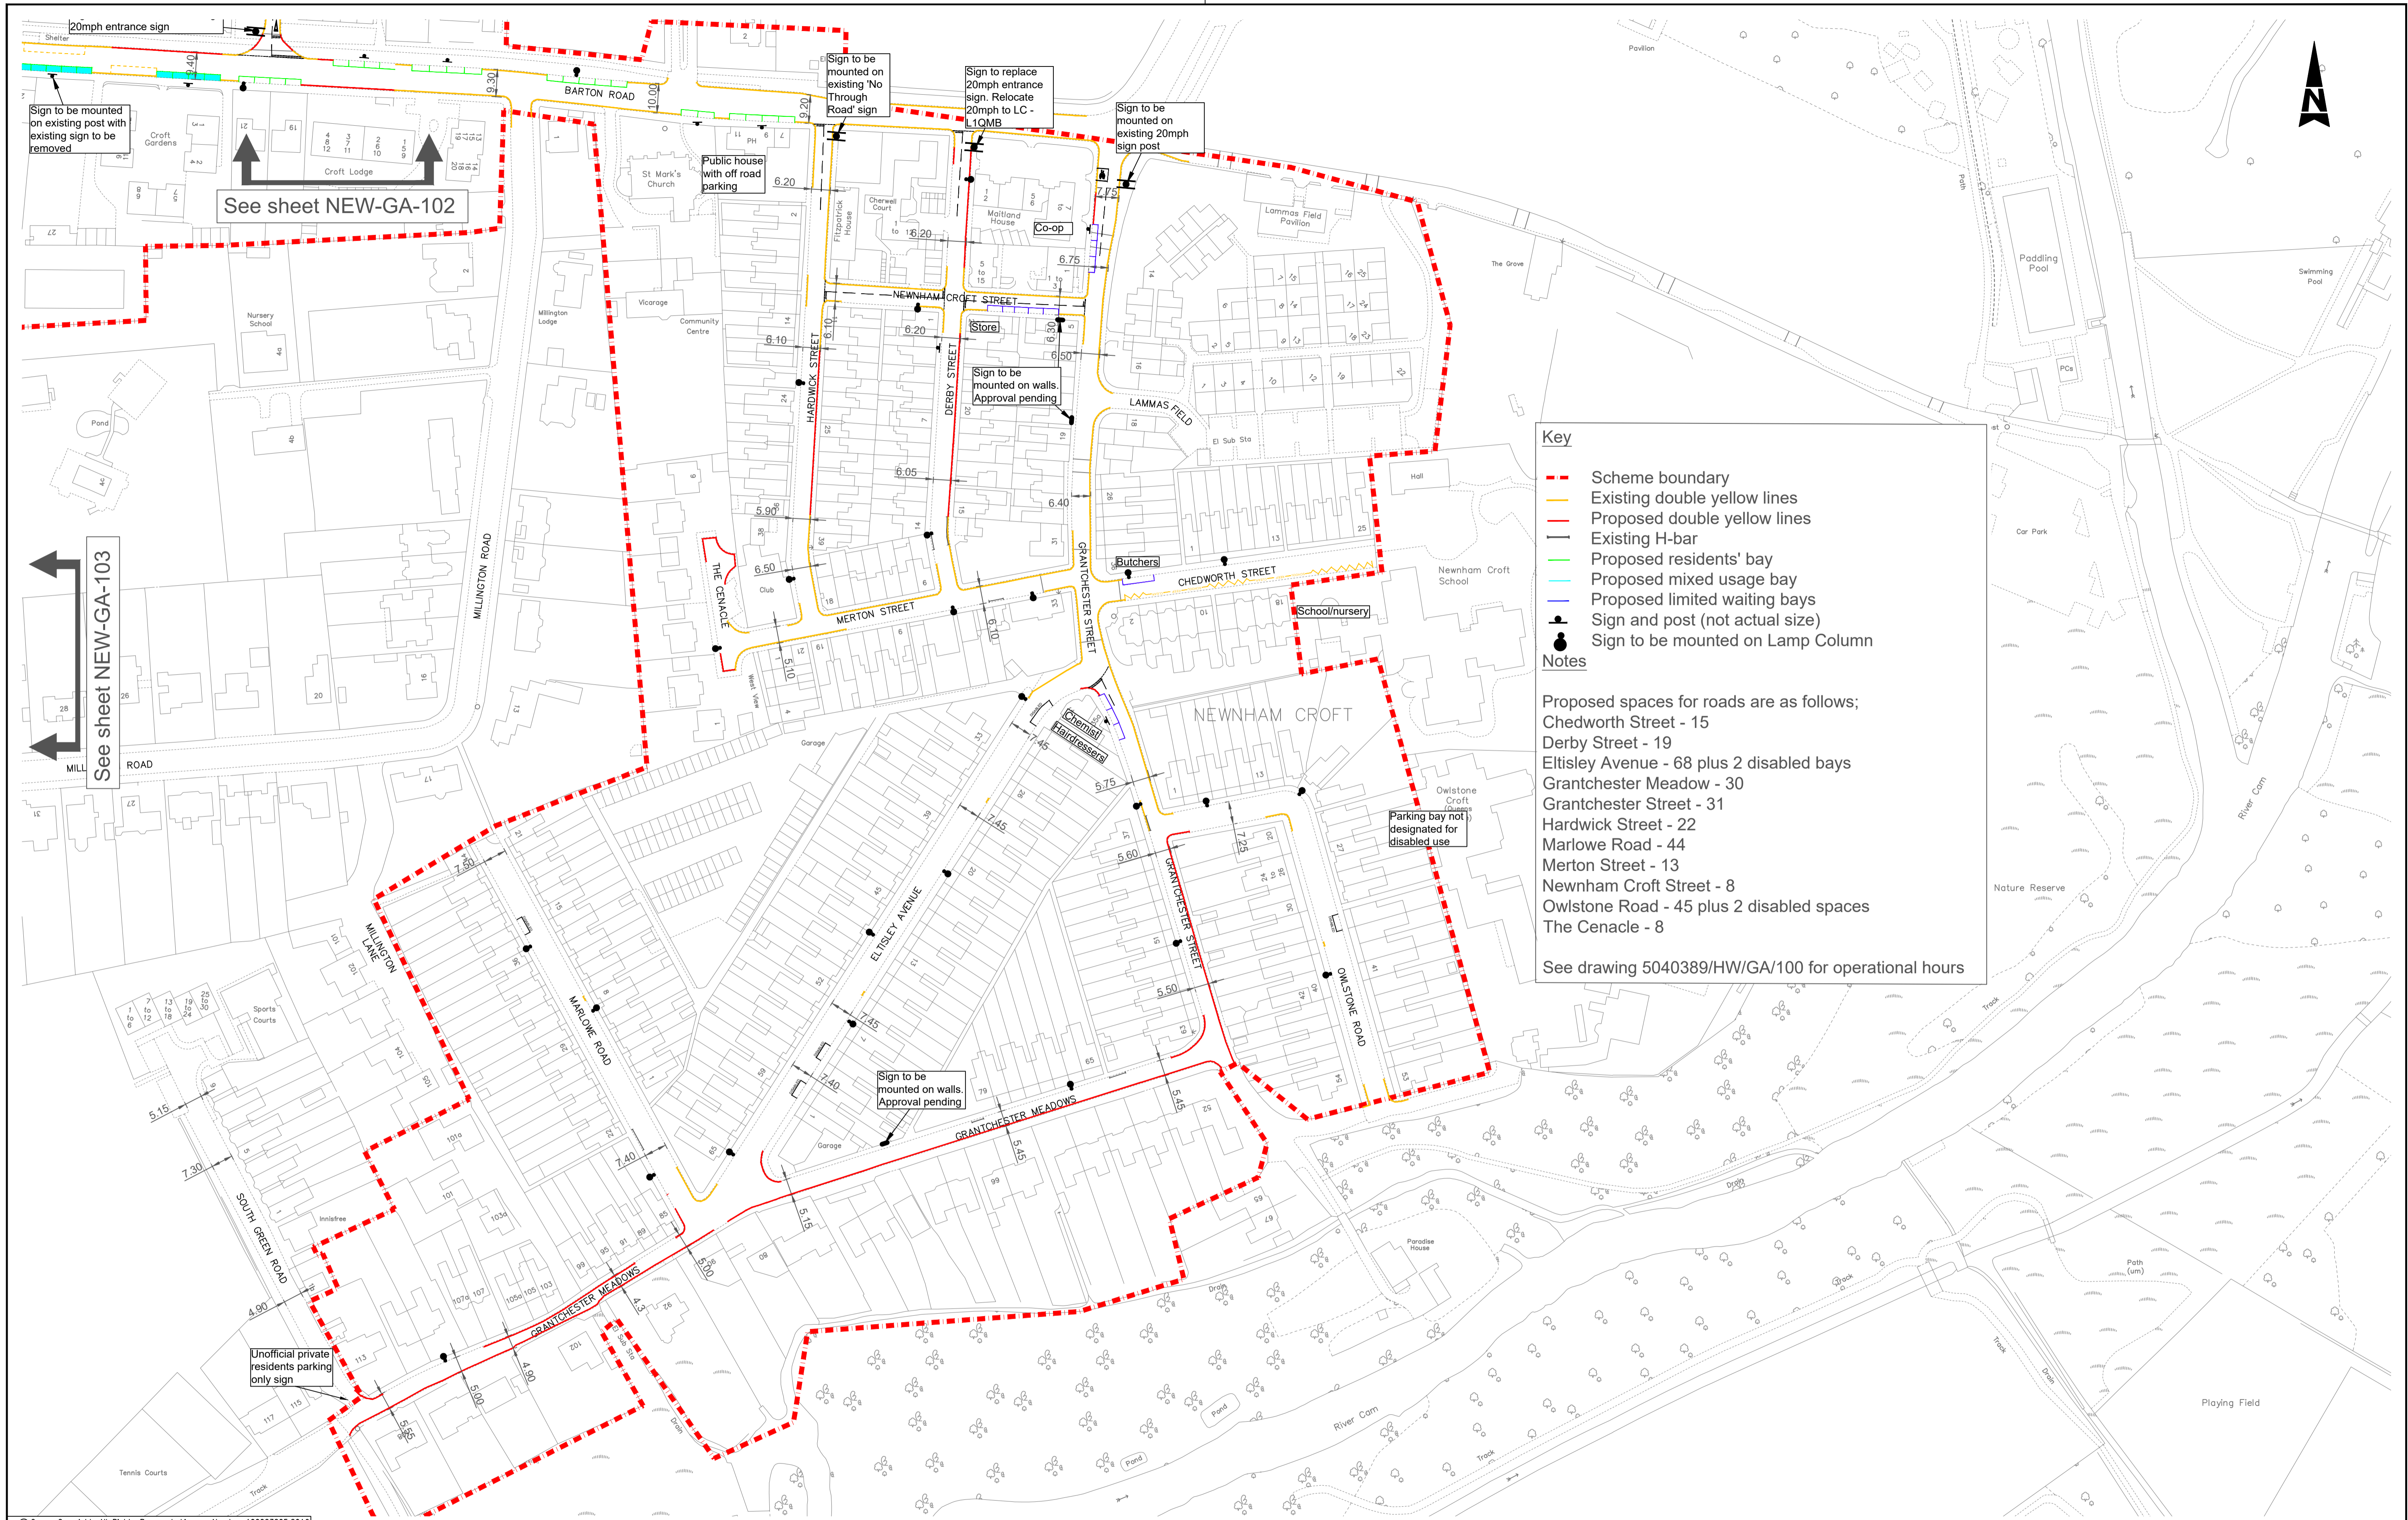

Key

- Scheme boundary
- Existing double yellow lines
- Proposed double yellow lines
- Existing H-bar
- Proposed residents' bay
- Proposed mixed usage bay
- Proposed limited waiting bays
- Sign and post (not actual size)
- Sign to be mounted on Lamp Column

Notes

Proposed spaces for roads are as follows:
 Chedworth Street - 15
 Derby Street - 19
 Eltisle Avenue - 68 plus 2 disabled bays
 Grantchester Meadow - 30
 Grantchester Street - 31
 Hardwick Street - 22
 Marlowe Road - 44
 Merton Street - 13
 Newham Croft Street - 8
 Owlstone Road - 45 plus 2 disabled spaces
 The Canicle - 8

See drawing 5040389/HW/GA/100 for operational hours

© Crown Copyright. All Rights Reserved. License Number 100023205.2016

SAFETY, HEALTH AND ENVIRONMENTAL INFORMATION

IN ADDITION TO THE HAZARDS/RISKS NORMALLY ASSOCIATED WITH THE TYPES OF WORK DETAILED ON THIS DRAWING, NOTE THE FOLLOWING SIGNIFICANT RESIDUAL RISKS

CONSTRUCTION	USE	DECOMMISSIONING/DEMOLITION
(ENTER 'NONE' IF APPLICABLE)	(ENTER 'NONE' IF APPLICABLE)	(ENTER 'NONE' IF APPLICABLE)
MAINTENANCE/CLEANING		
(ENTER 'NONE' IF APPLICABLE)		

Rev	Description	By	Date	Chk'd	Auth	Rev	Purpose of Issue	Date	Auth
H	Amendment to operation hours	NT	06/18			O	Minor Amendments	JT	07/19
G	Amendment to drop kerbs from applications	NT	05/18			N	Minor Amendments	JT	05/19
F	Marks Court amended to 7 bays within key	GB	05/18			M	Changes after meeting	JT	05/19
E	Amended to operational hours & locations of signs	NT	05/18			L	Changes after meeting	JT	12/18
D	Amended after site review	NT	03/18			K	Changes to signage	JT	10/18
C	Final amendments	NT	01/18	B-H	B-H	J	Changes to signage	JT	09/18
B	After main stakeholders' meeting	NT	07/17	B-H	B-H	I	Changes to signage	JT	08/18
A	After councillors' meeting	B-H	07/17	B-H	B-H				
Rev	Description	By	Date	Chk'd	Auth	Rev	Purpose of Issue	Date	Auth

Client

Cambridgeshire Highways

working for

Cambridgeshire Highways

5 Wellbrook Court
 Girton Road
 Cambridge CB3 0NA
 Tel: (01223) 814400
 cambridgeshirehighways@skanska.co.uk

Project
Newham Croft Residential Parking Scheme

Title
Proposed Signing and Lining Sheet 4 of 4

Original Scale	Designed/Drawn	Checked	Authorised
1:2,000	NT	AJB-H	AJB-H
Status	Drawing Number	Date	Date
C	NEW/GA/104	05/12/16	05/10/17
Rev			
O			